




TABLICA ROZDZIELCZA 6S15.TRP.001

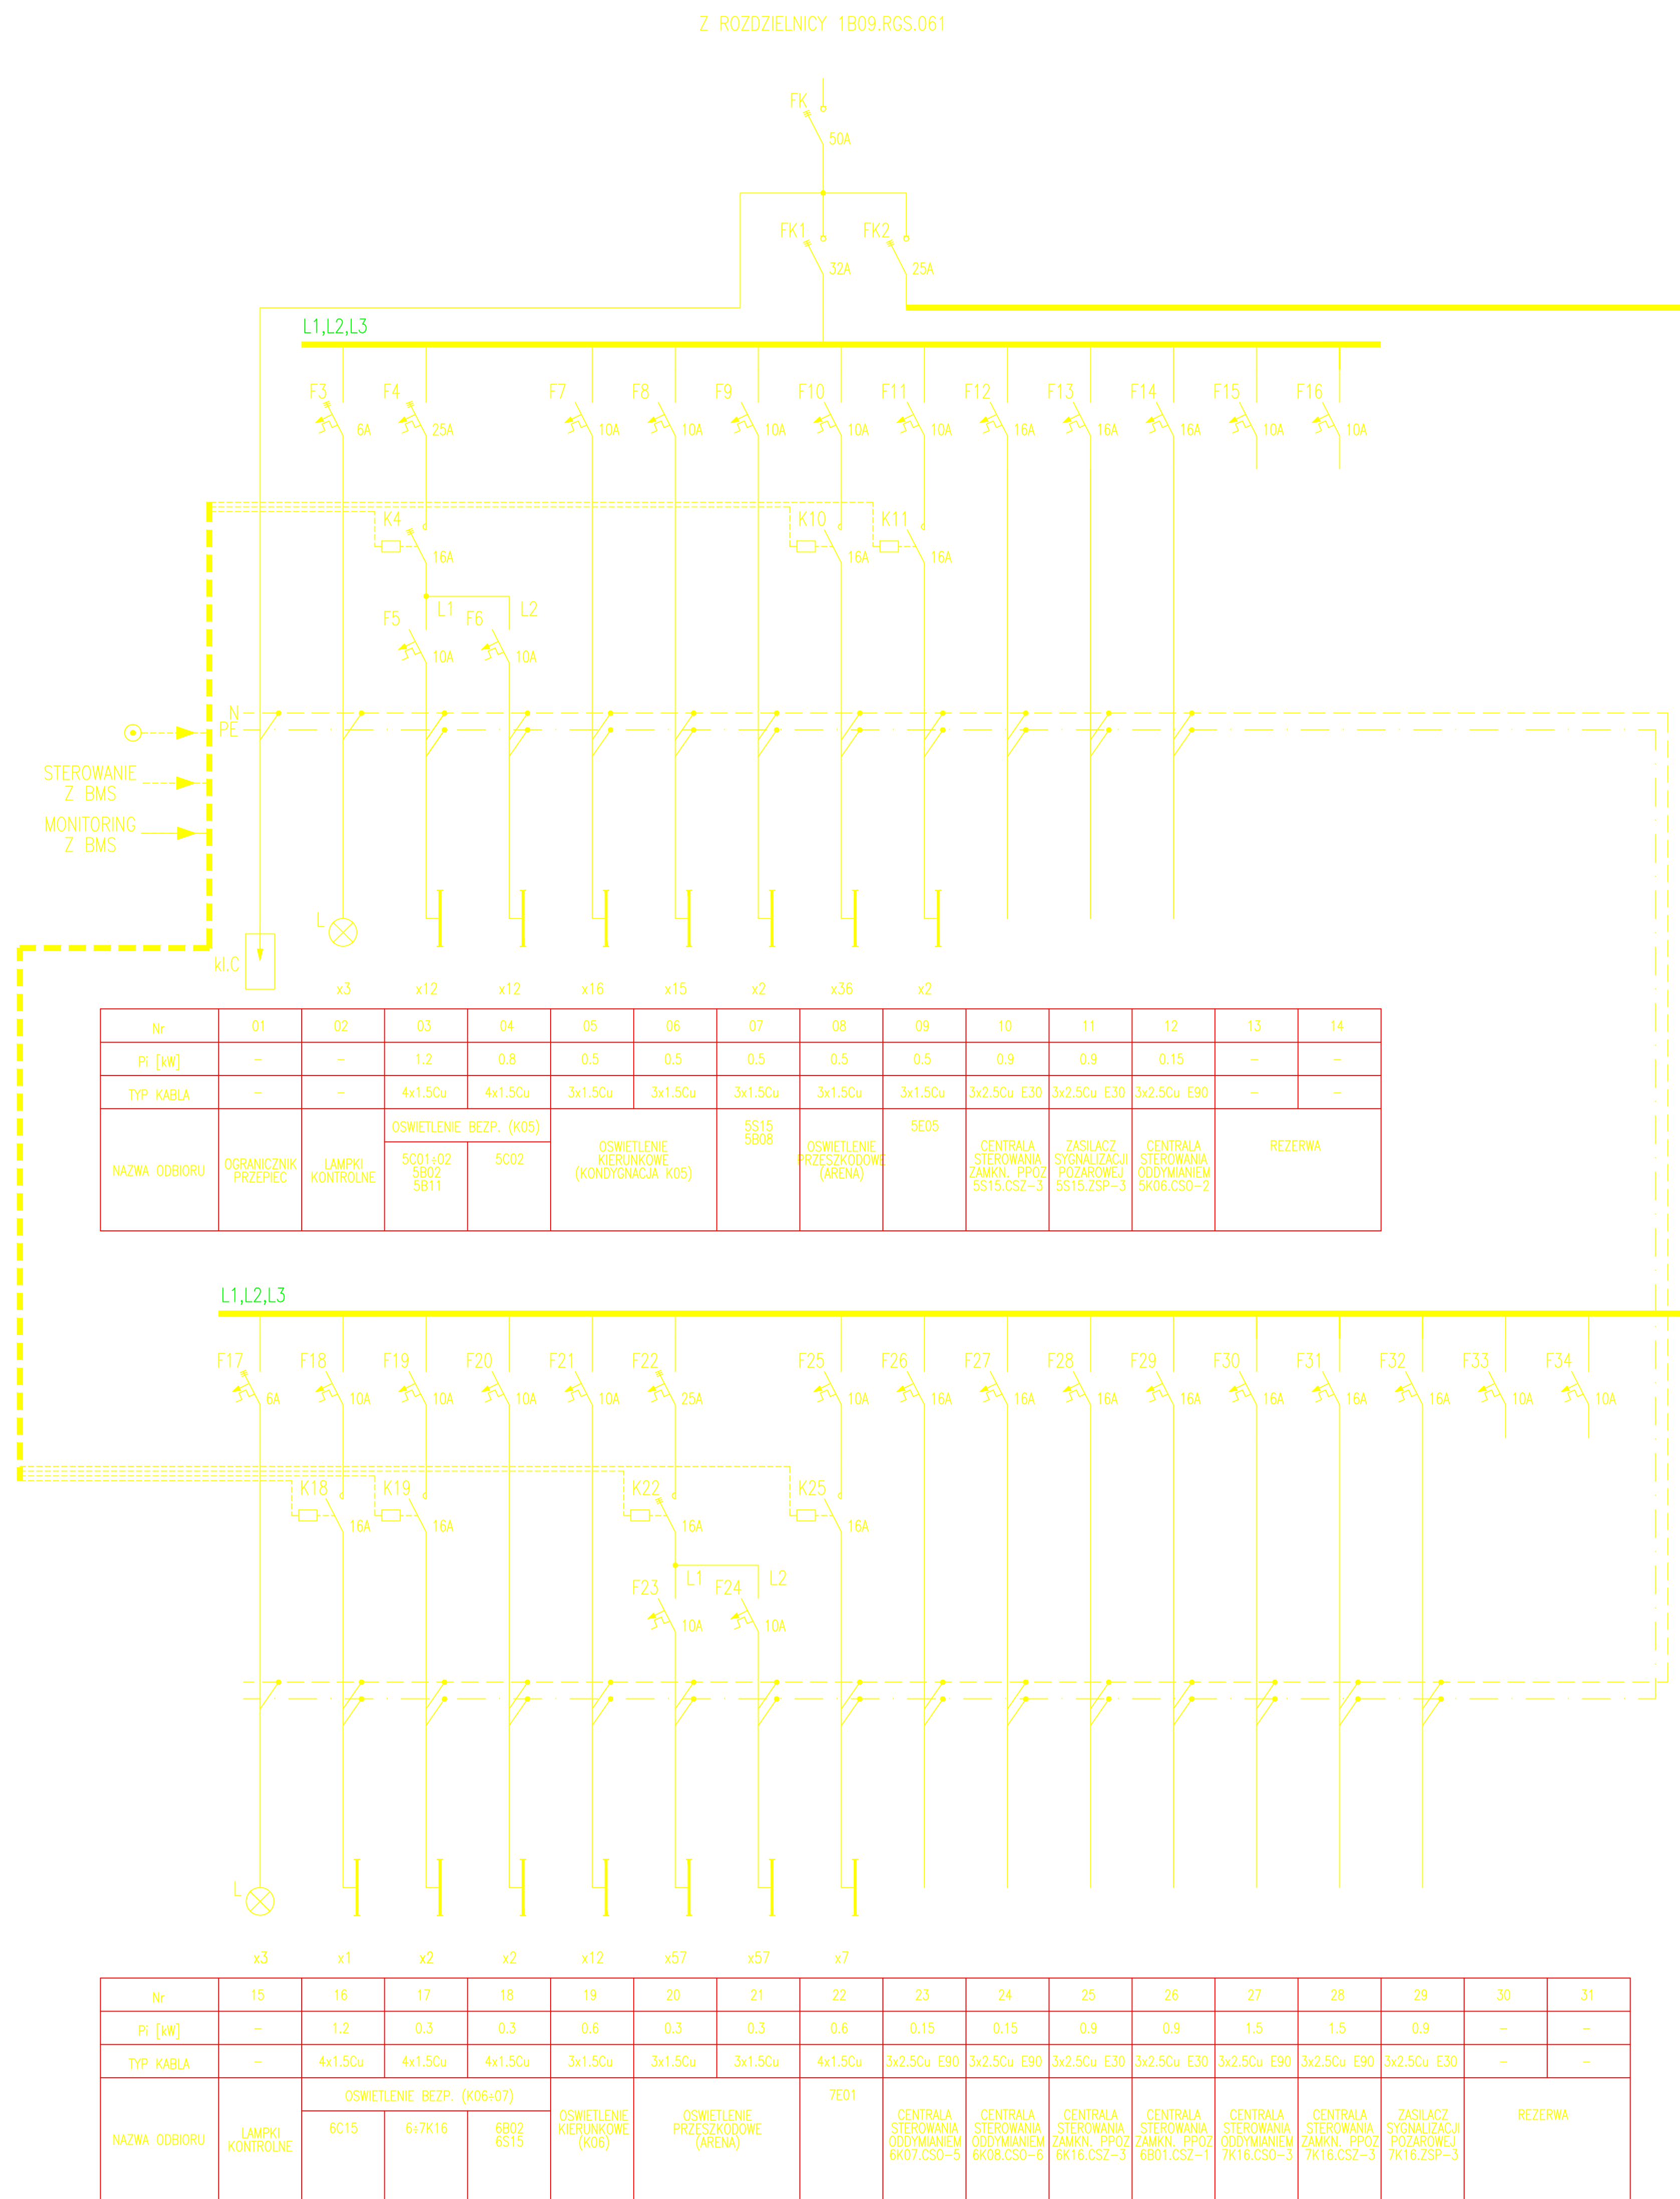


TABLICA ROZDZIELCZA 6S13.TRP.001

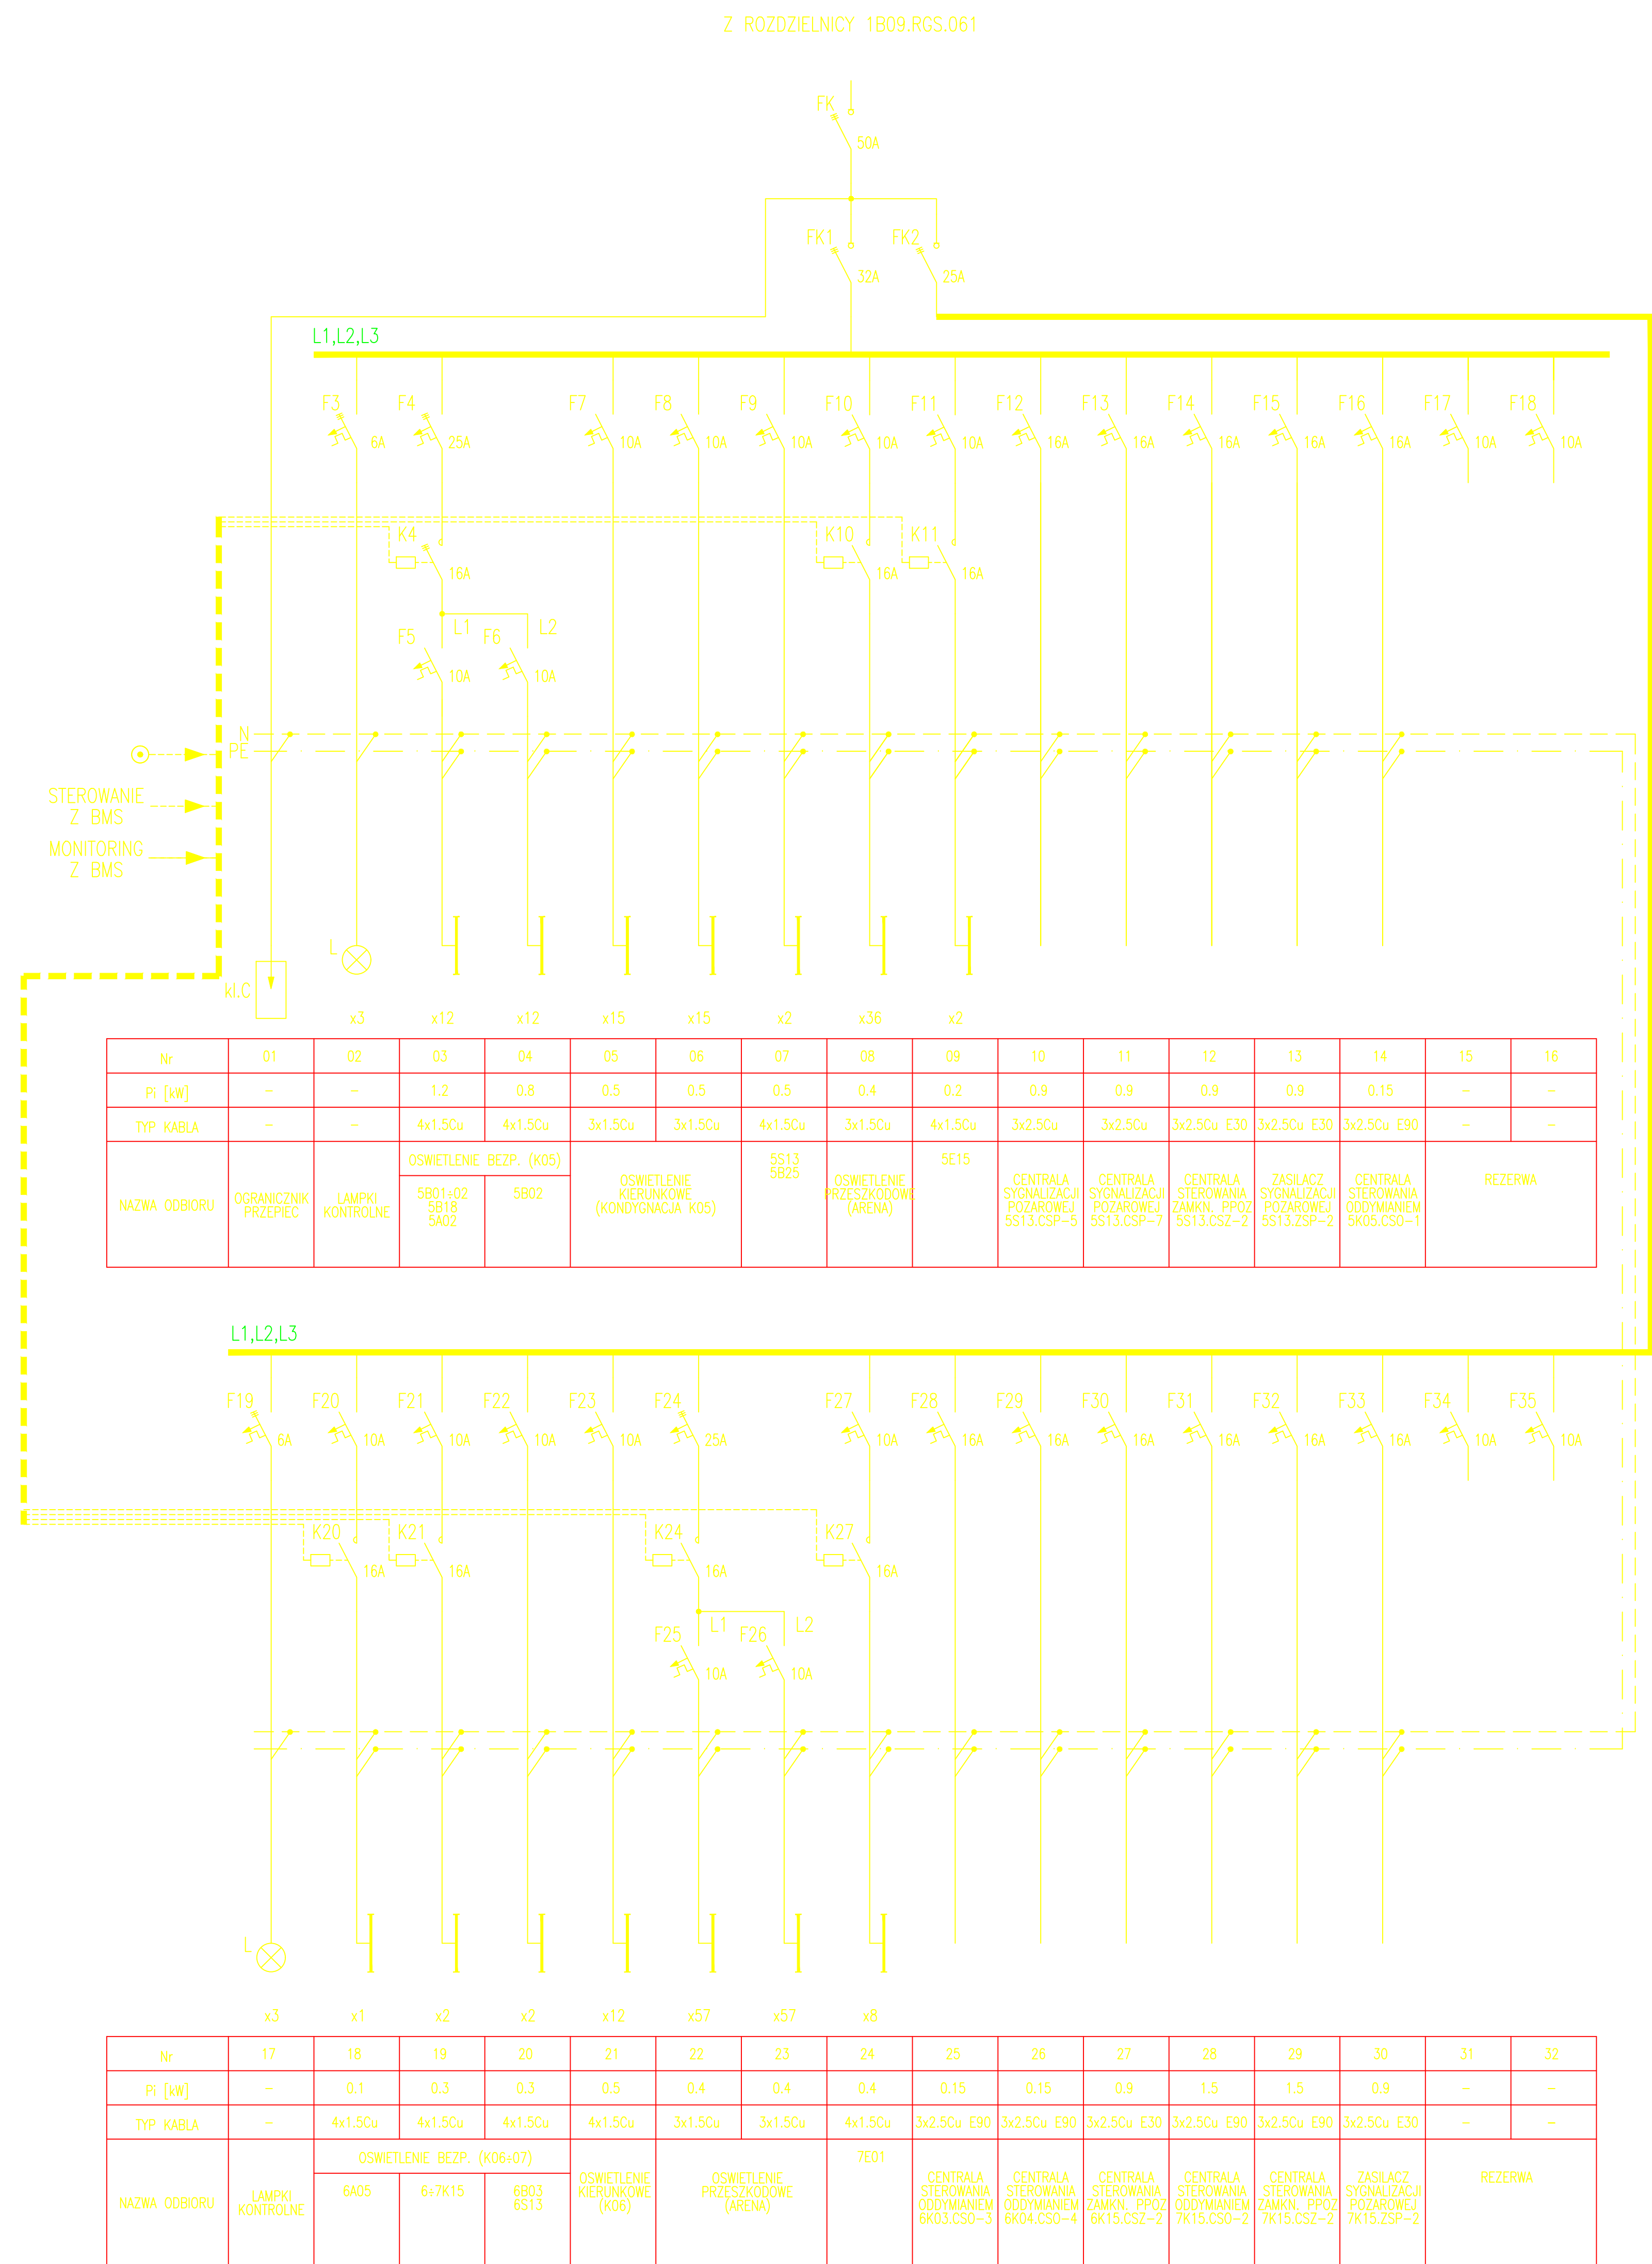


TABLICA ROZDZIELCZA 6S02.TRP.001

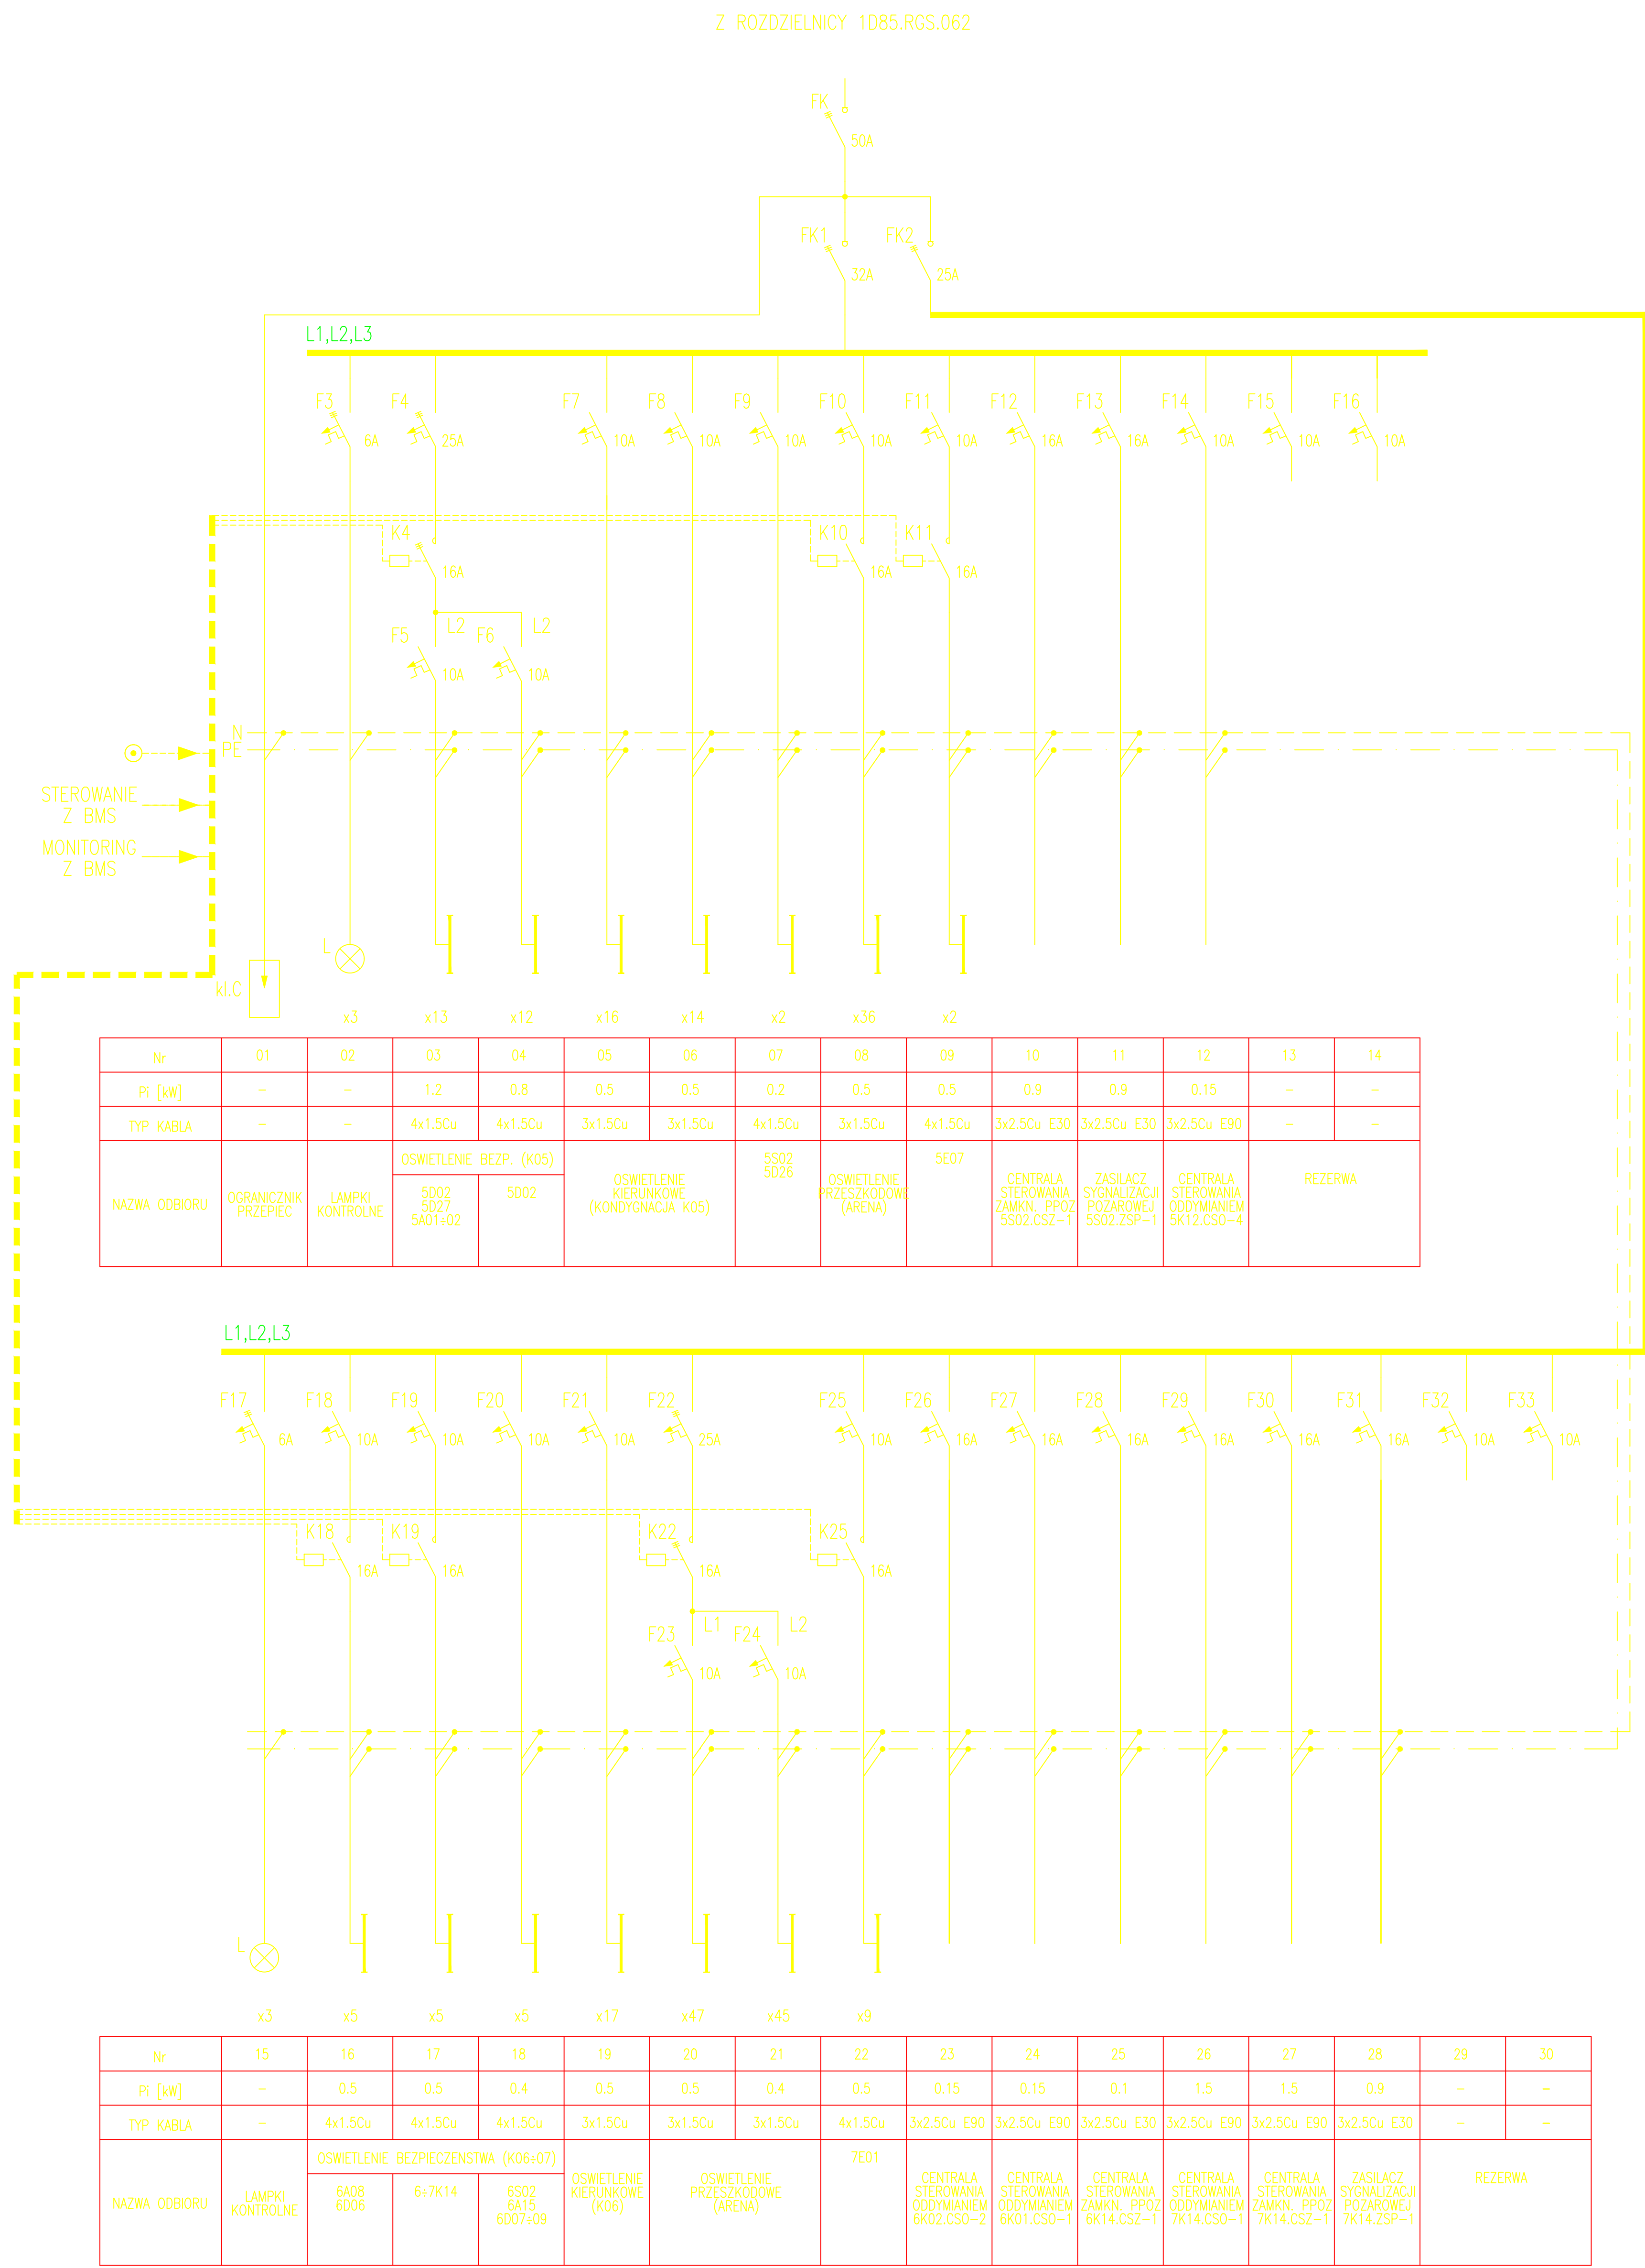



TABLICA ROZDZIELCZA 6S24.TRP.001

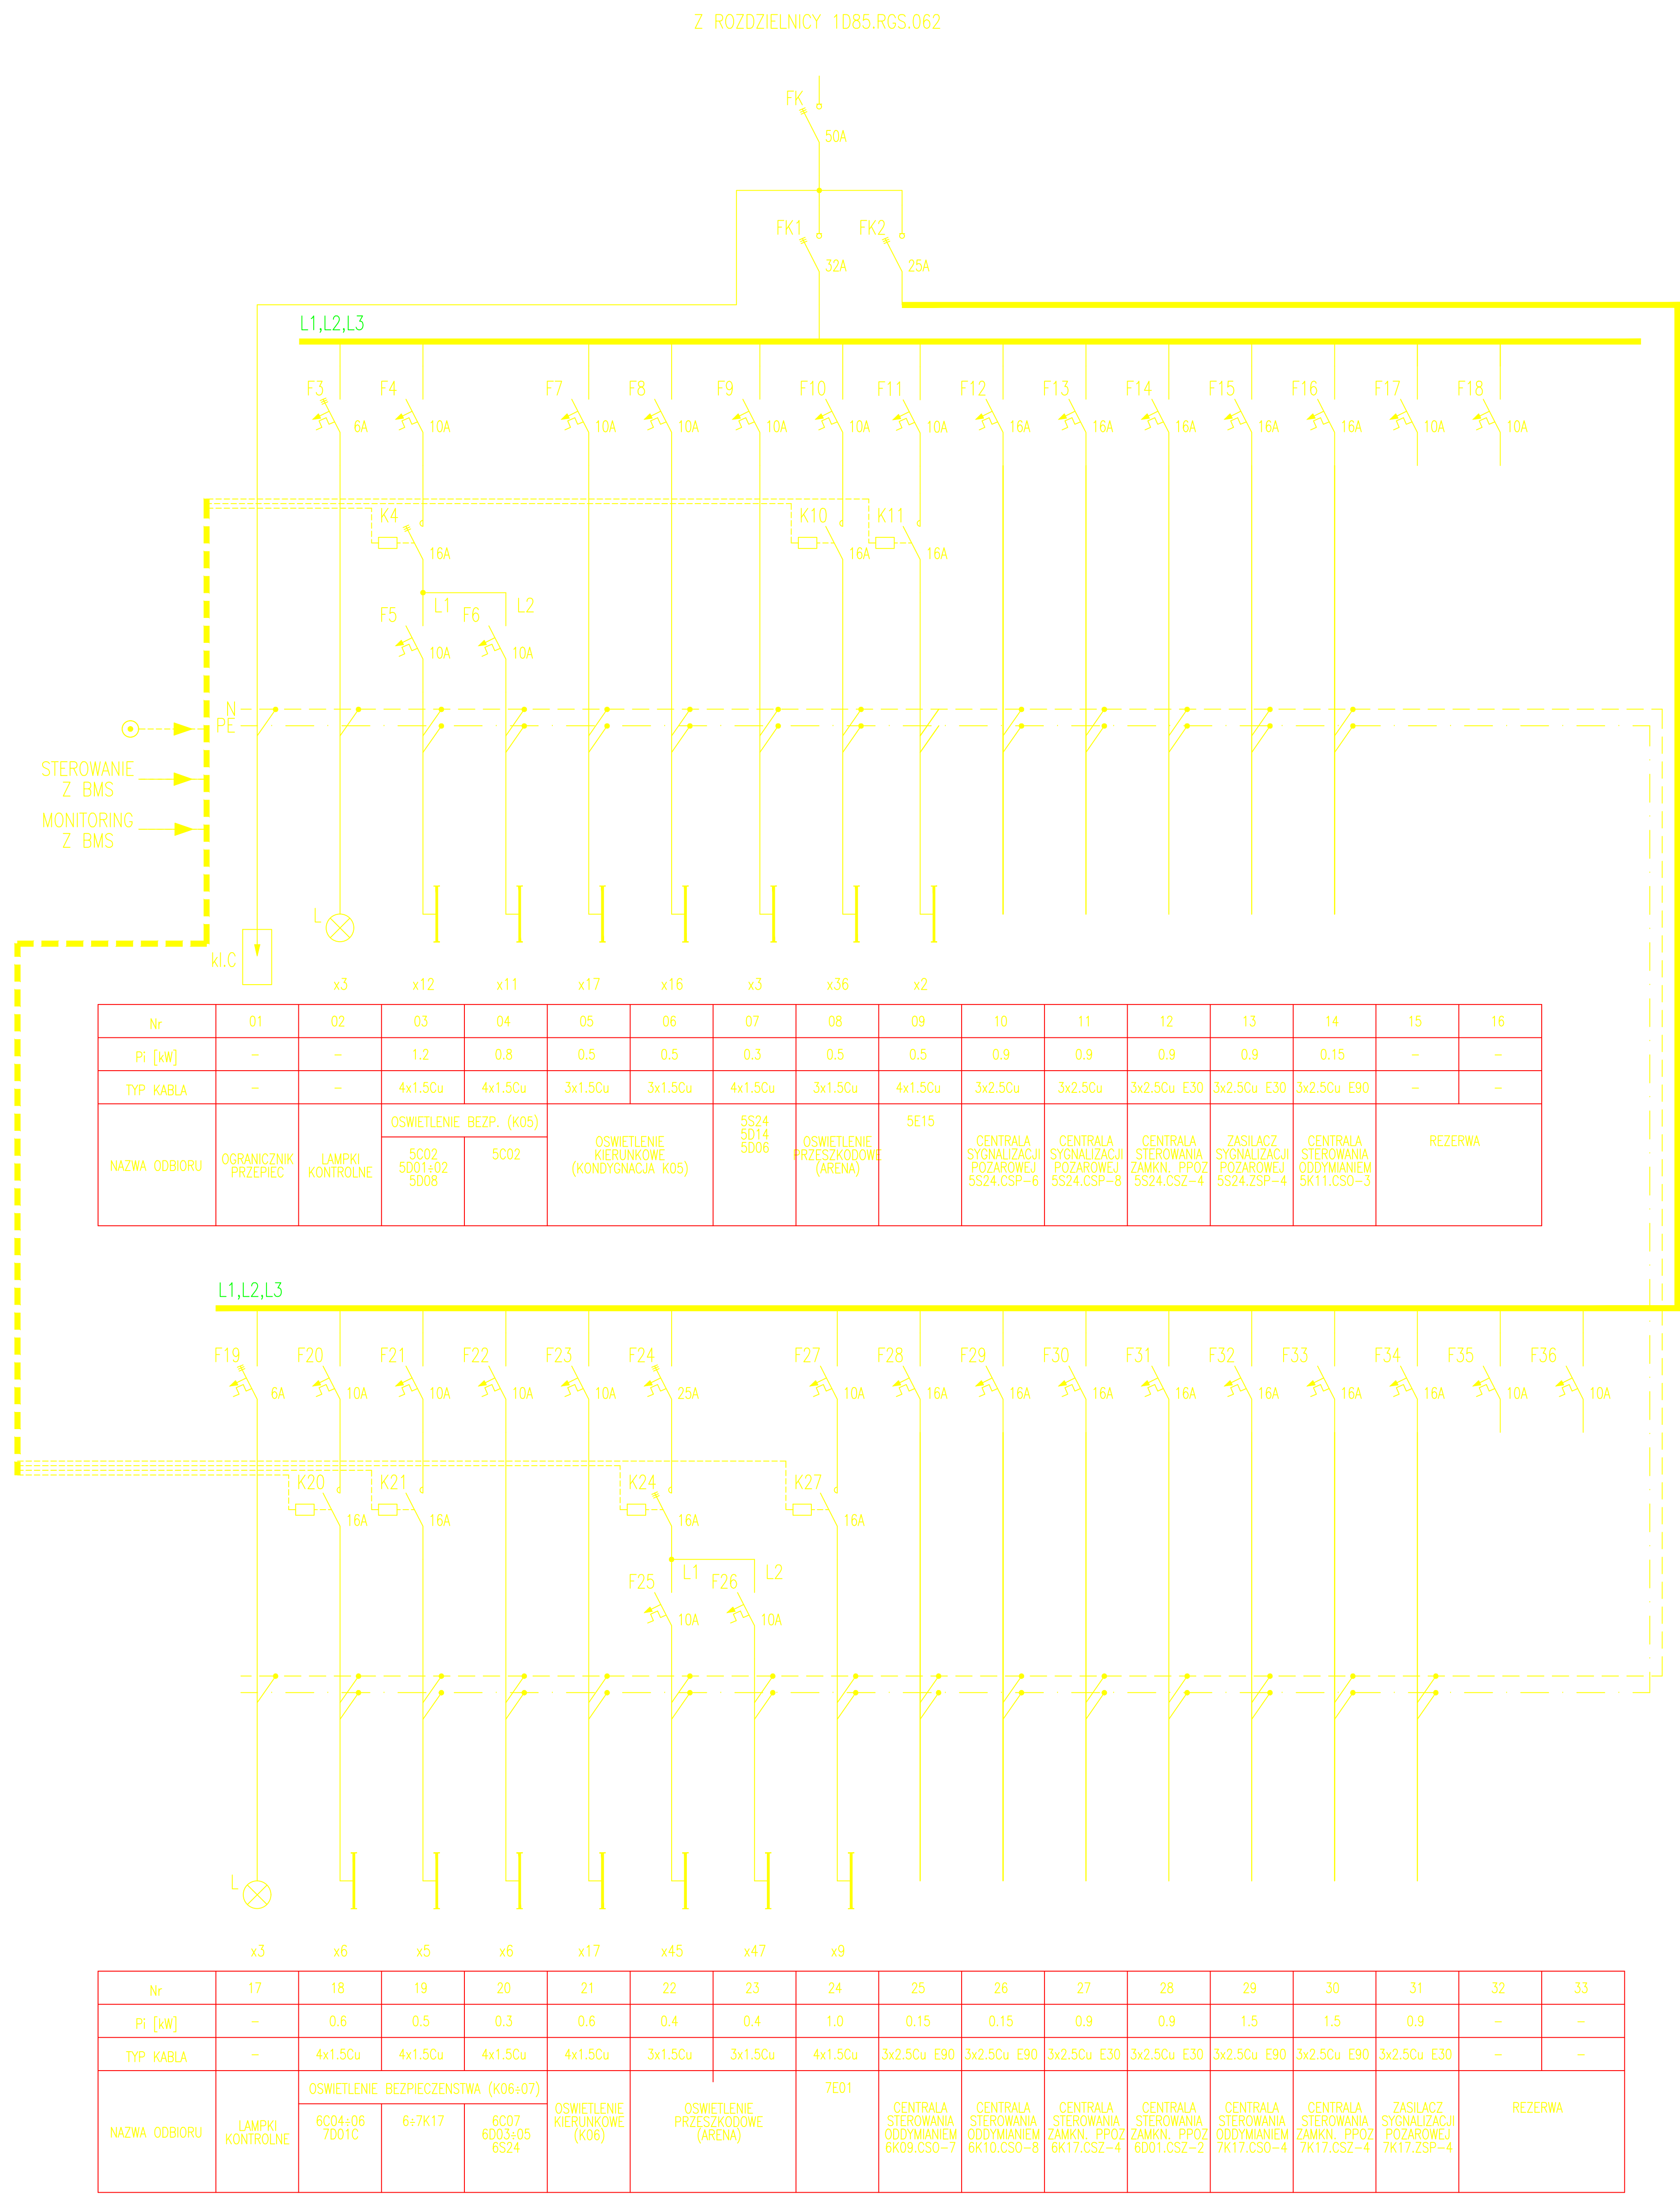

L1,L2,L3

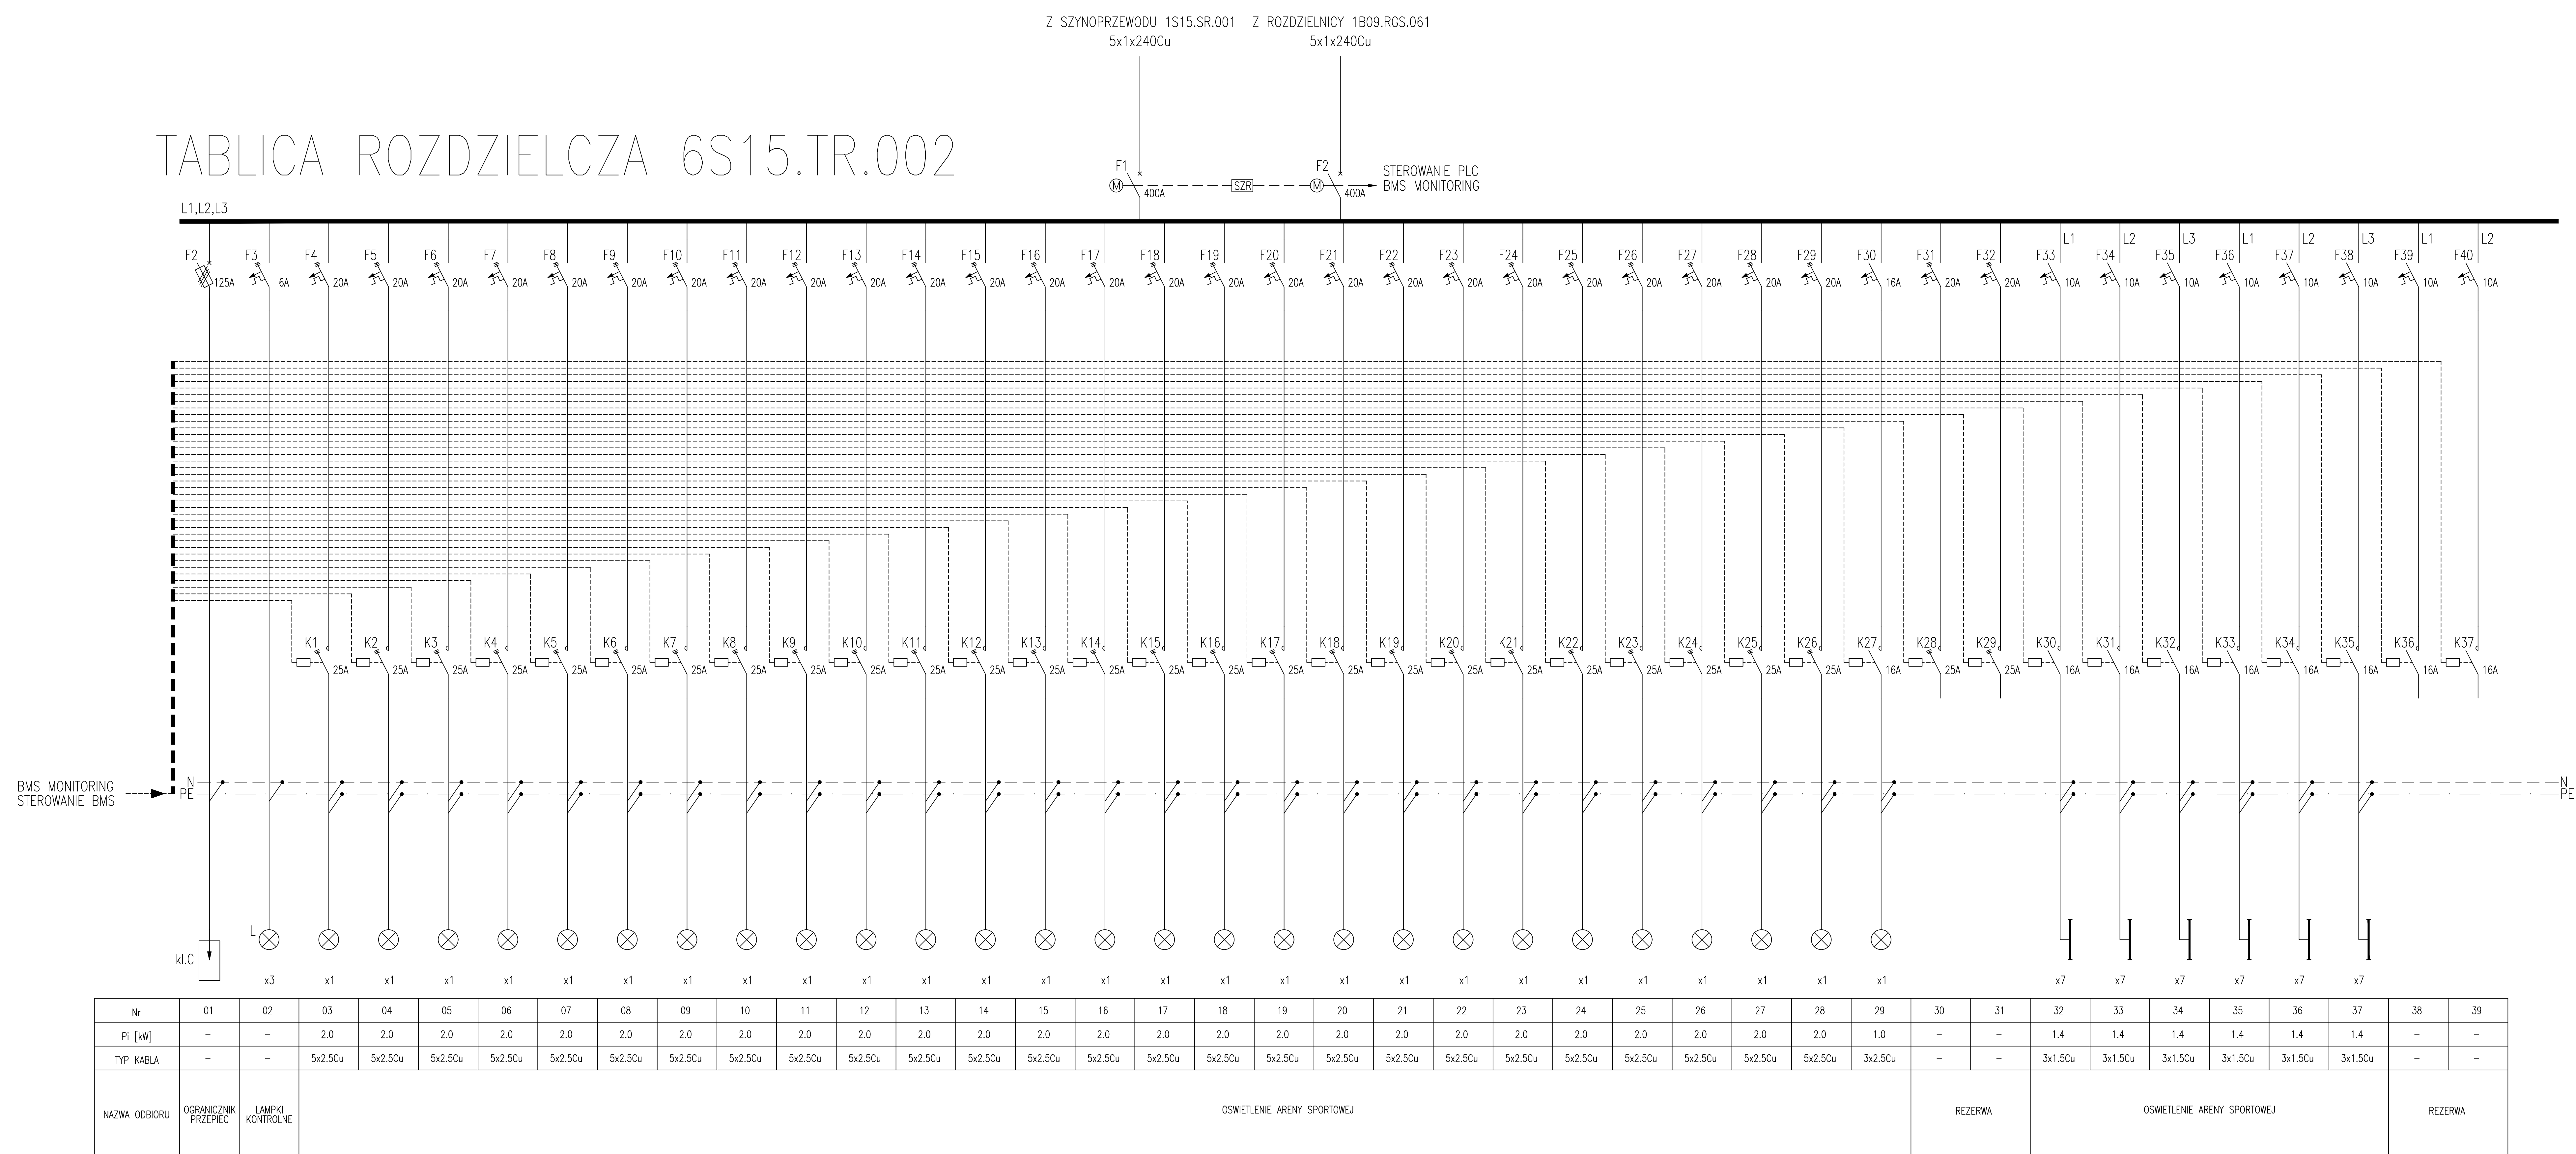


TABLICA ROZDZIELCZA 6S13.TR.002

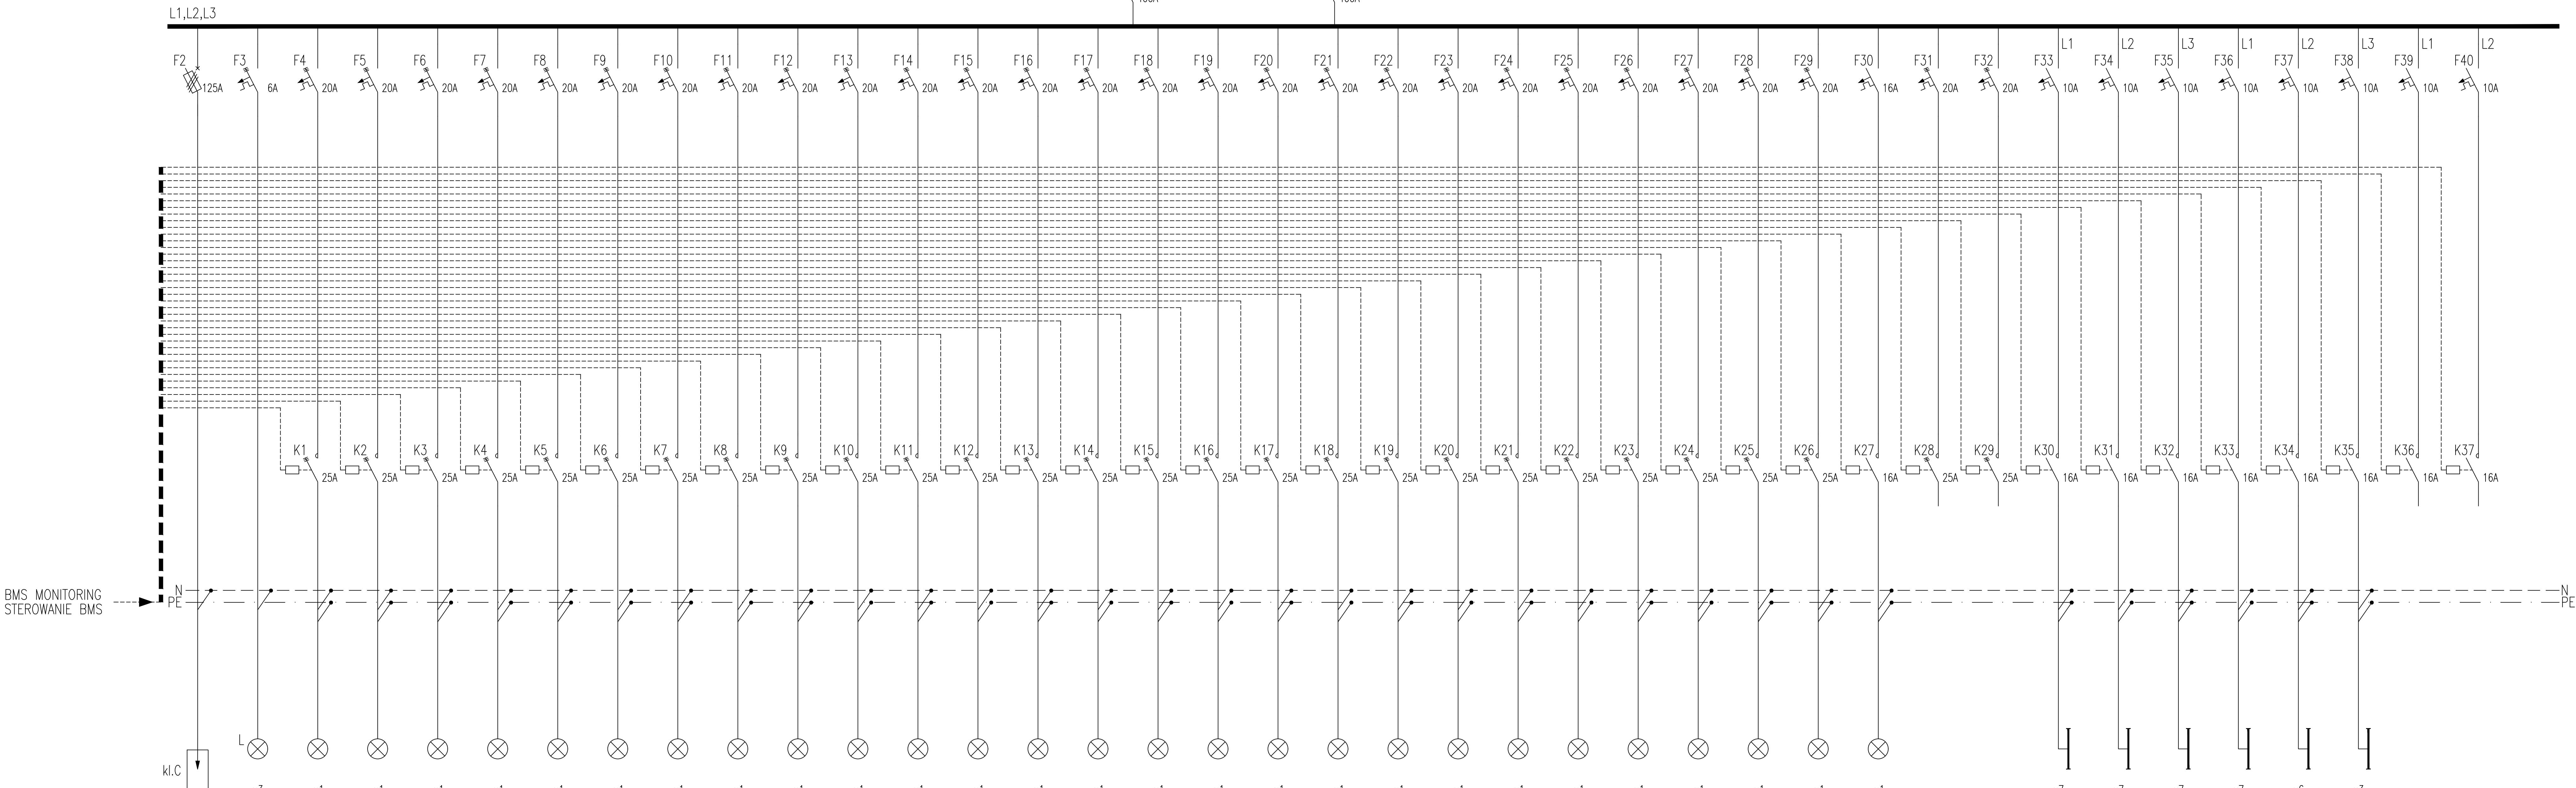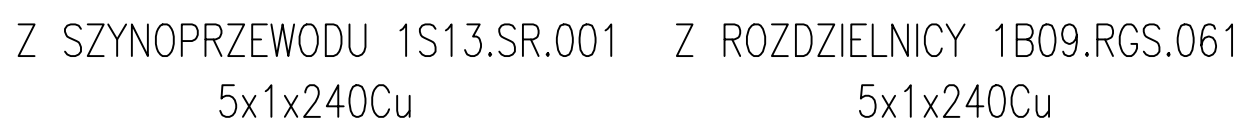

Nr	01	02	03	04	05	06	07	08	09	10	11	12	13	14	15	16	17	18	19	20	21	22	23	24	25	26	27	28	29	30	31	32	33	34	35	36	37	38	39	
Pi [kW]	–	–	2,0	2,0	2,0	2,0	2,0	2,0	2,0	2,0	2,0	2,0	2,0	2,0	2,0	2,0	2,0	2,0	2,0	2,0	2,0	2,0	2,0	2,0	2,0	2,0	2,0	1,0	–	–	1,4	1,4	1,4	1,4	1,2	0,6	–	–		
TYP KABLA	–	–	5x2.5Cu	5x2.5Cu	5x2.5Cu	5x2.5Cu	5x2.5Cu	5x2.5Cu	5x2.5Cu	5x2.5Cu	5x2.5Cu	5x2.5Cu	5x2.5Cu	5x2.5Cu	5x2.5Cu	5x2.5Cu	5x2.5Cu	5x2.5Cu	5x2.5Cu	5x2.5Cu	5x2.5Cu	5x2.5Cu	5x2.5Cu	5x2.5Cu	5x2.5Cu	5x2.5Cu	5x2.5Cu	5x2.5Cu	3x2.5Cu	–	–	3x1.5Cu	3x1.5Cu	3x1.5Cu	3x1.5Cu	3x1.5Cu	3x1.5Cu	3x1.5Cu	–	–
NAZWA ODBIORU	OGRA NICZNIK PRZEPŁC	LAMPKI KONTROLNE	OSWIE TL ENIE ARENY SPORTOWEJ																										REZERWA		OSWIE TL ENIE ARENY SPORTOWEJ						REZERWA			

TABLICA ROZDZIELCZA 6S02.TR.002

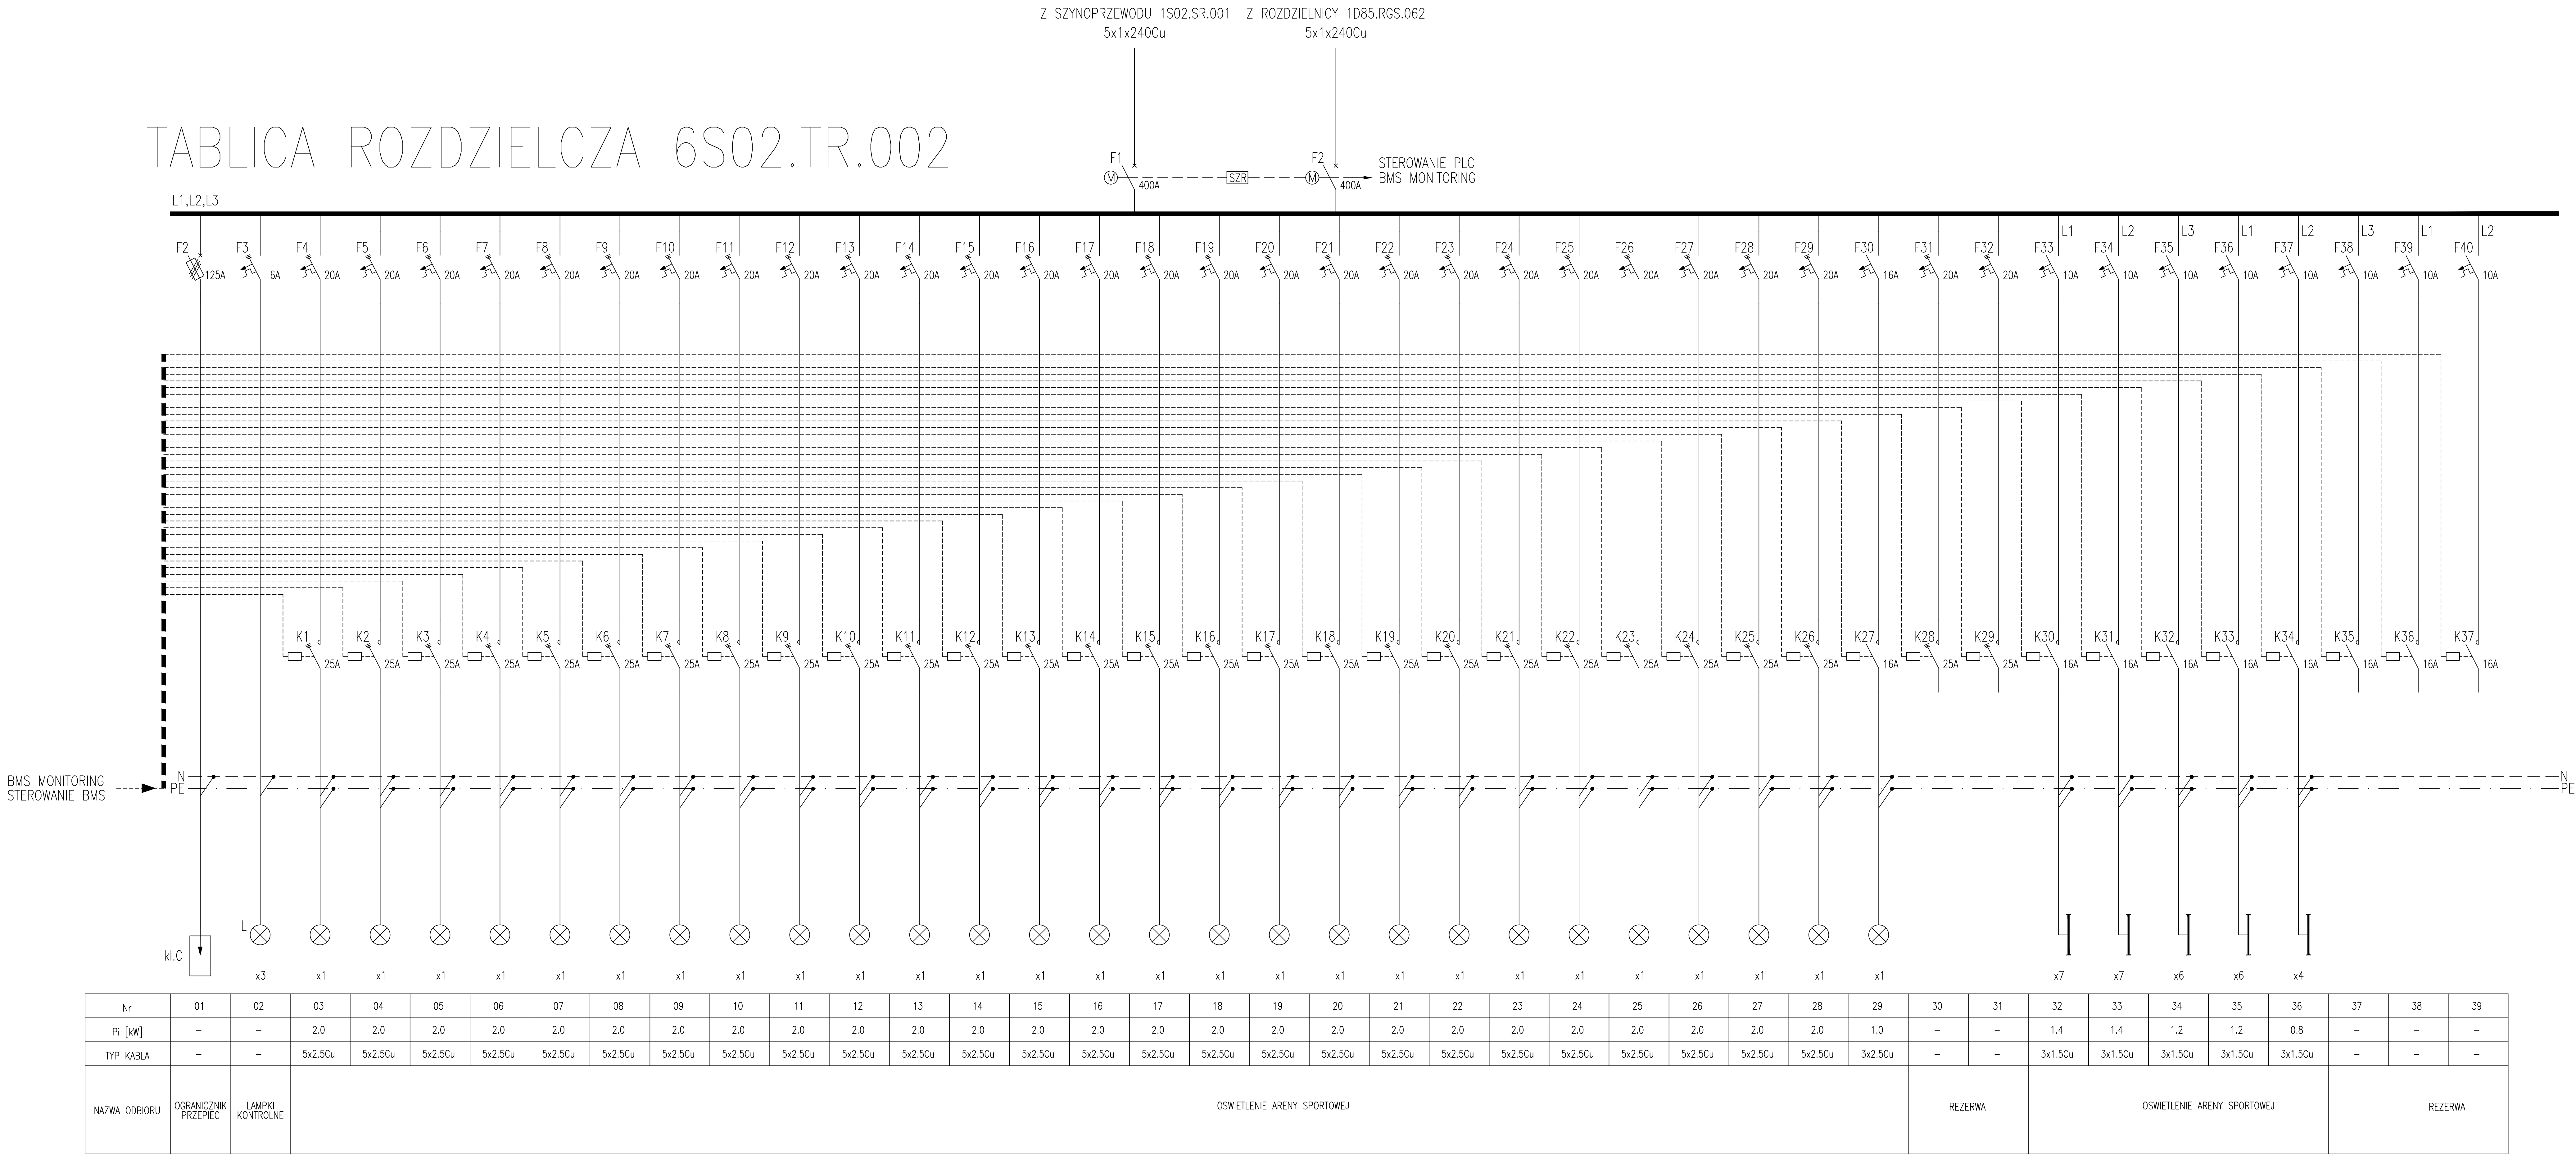

TABLICA ROZDZIELCZA 6S24.TR.002

