




TABLICA ROZDZIELCZA 6S15.TRP.001

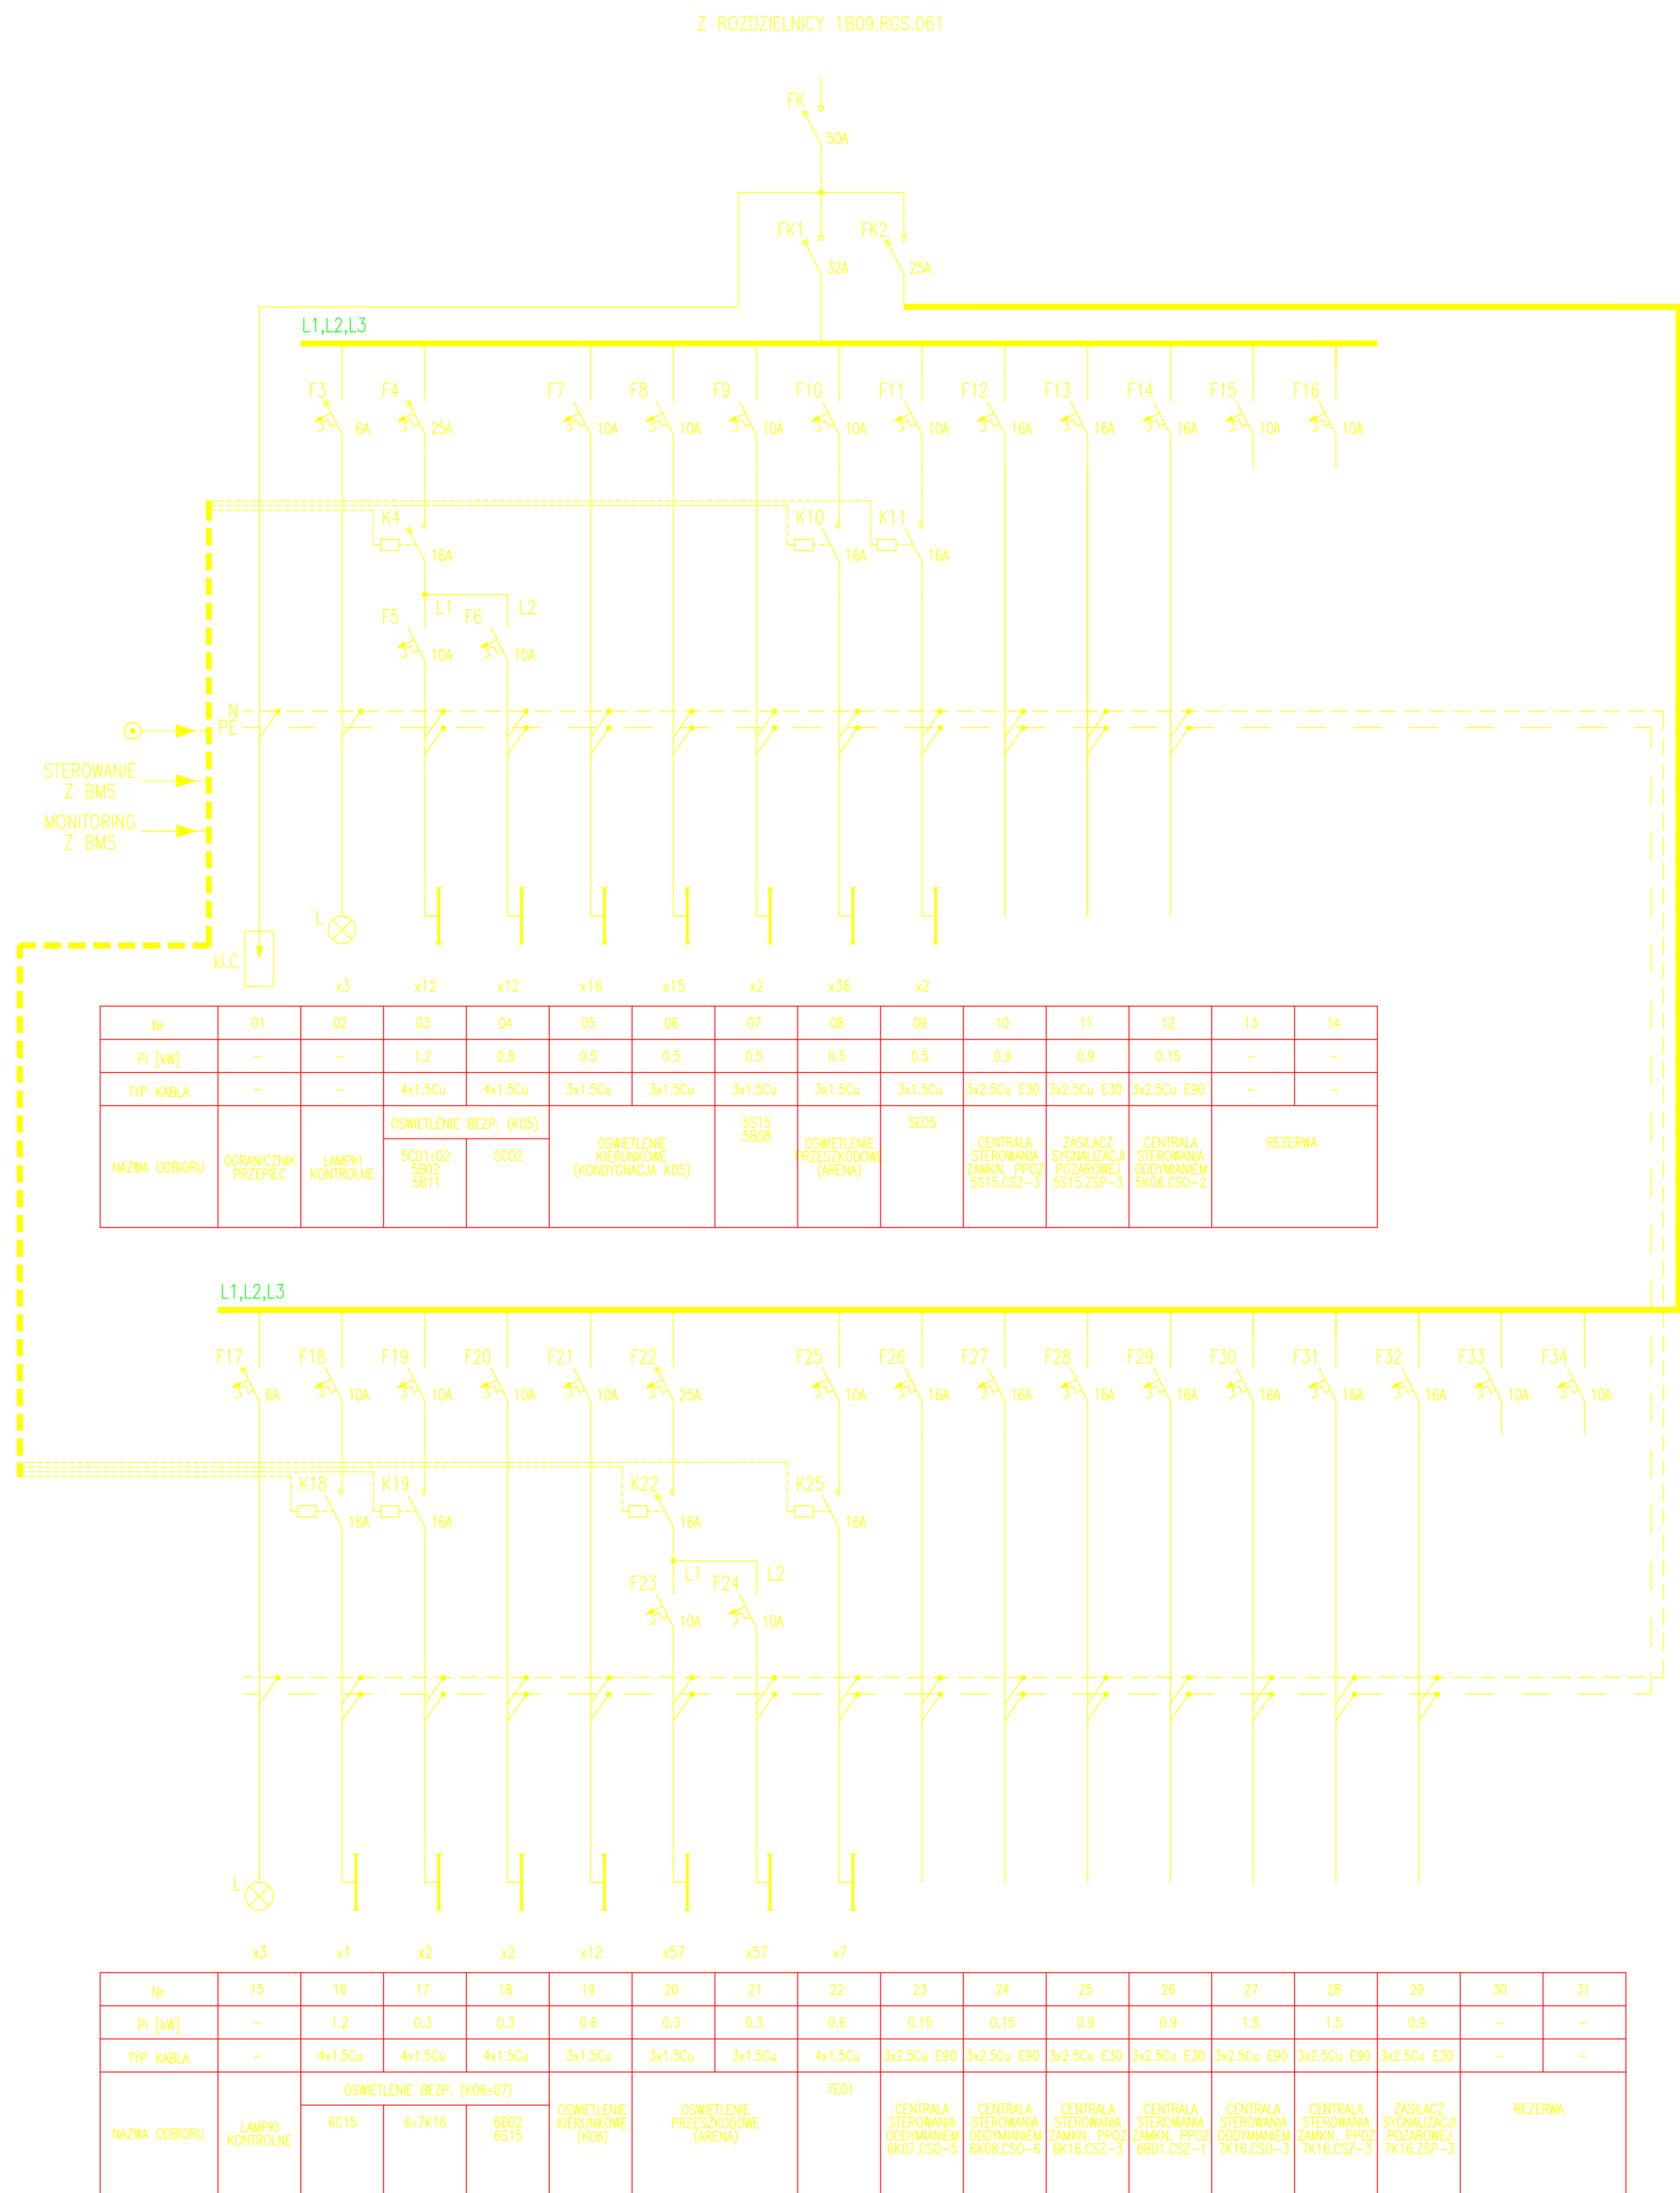


TABLICA ROZDZIELCZA 6S13.TRP.001

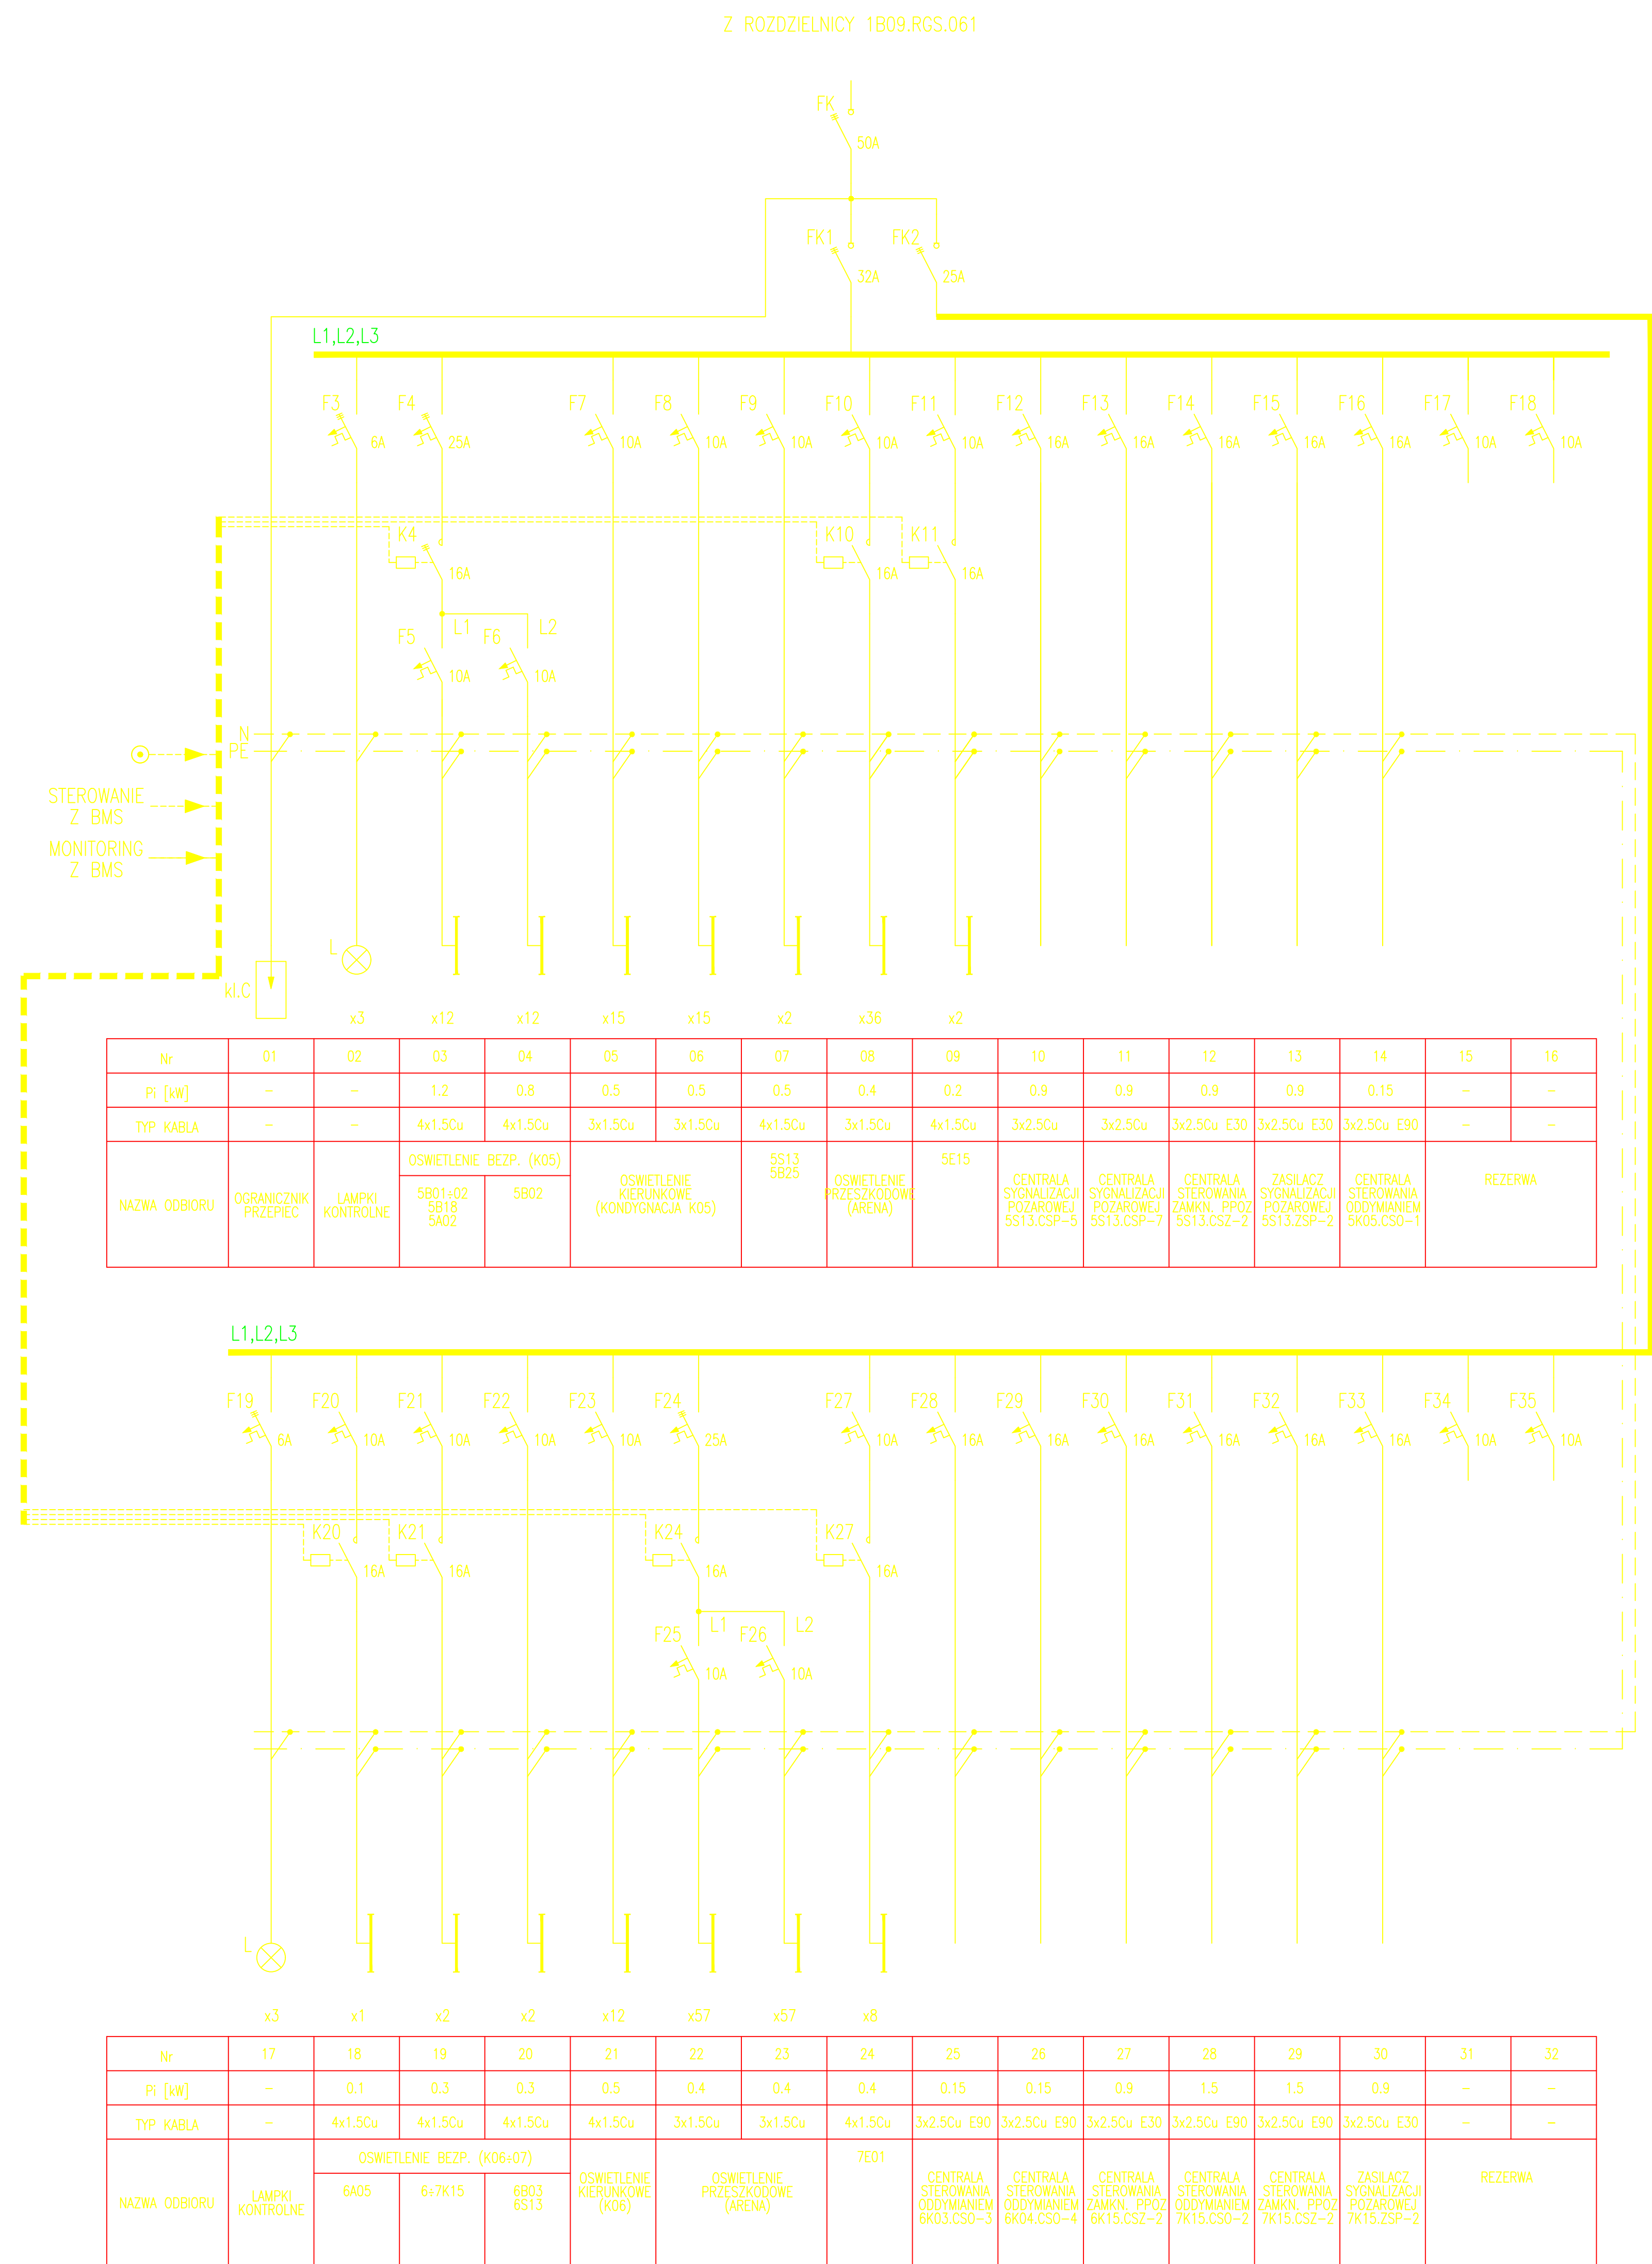


TABLICA ROZDZIELCZA 6S02.TRP.001

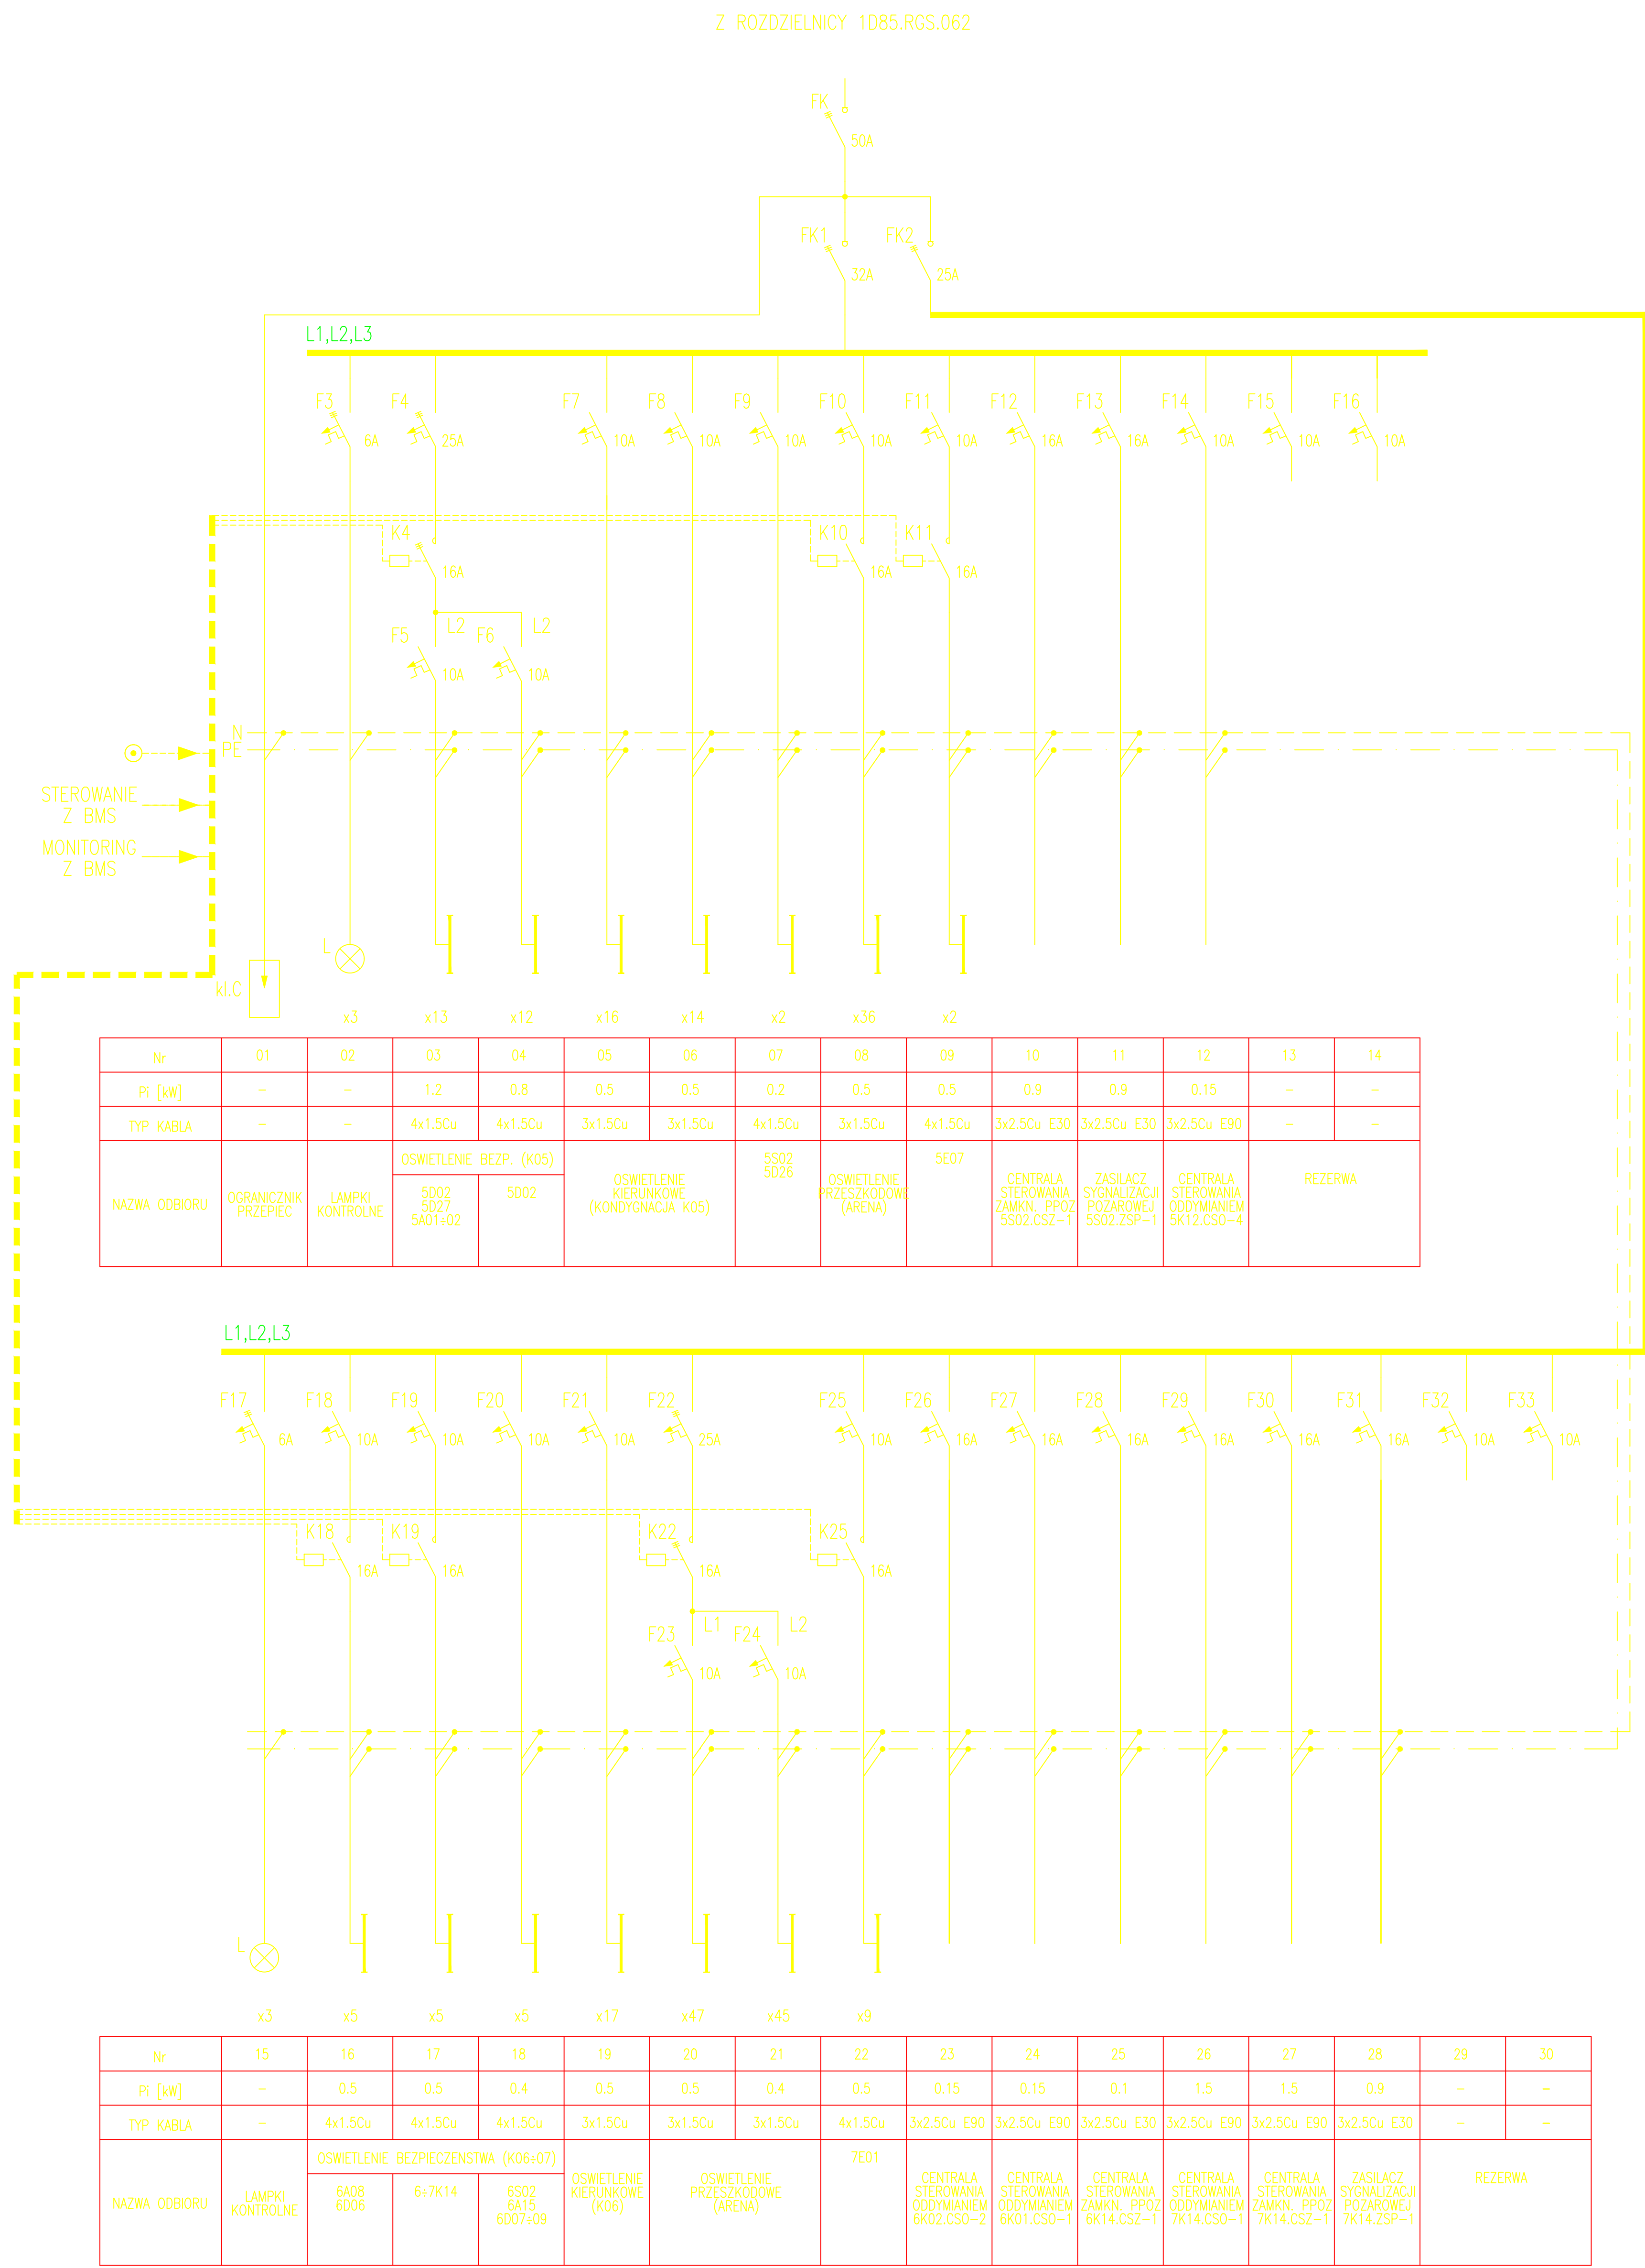


TABLICA ROZDZIELCZA 6S24.TRP.001

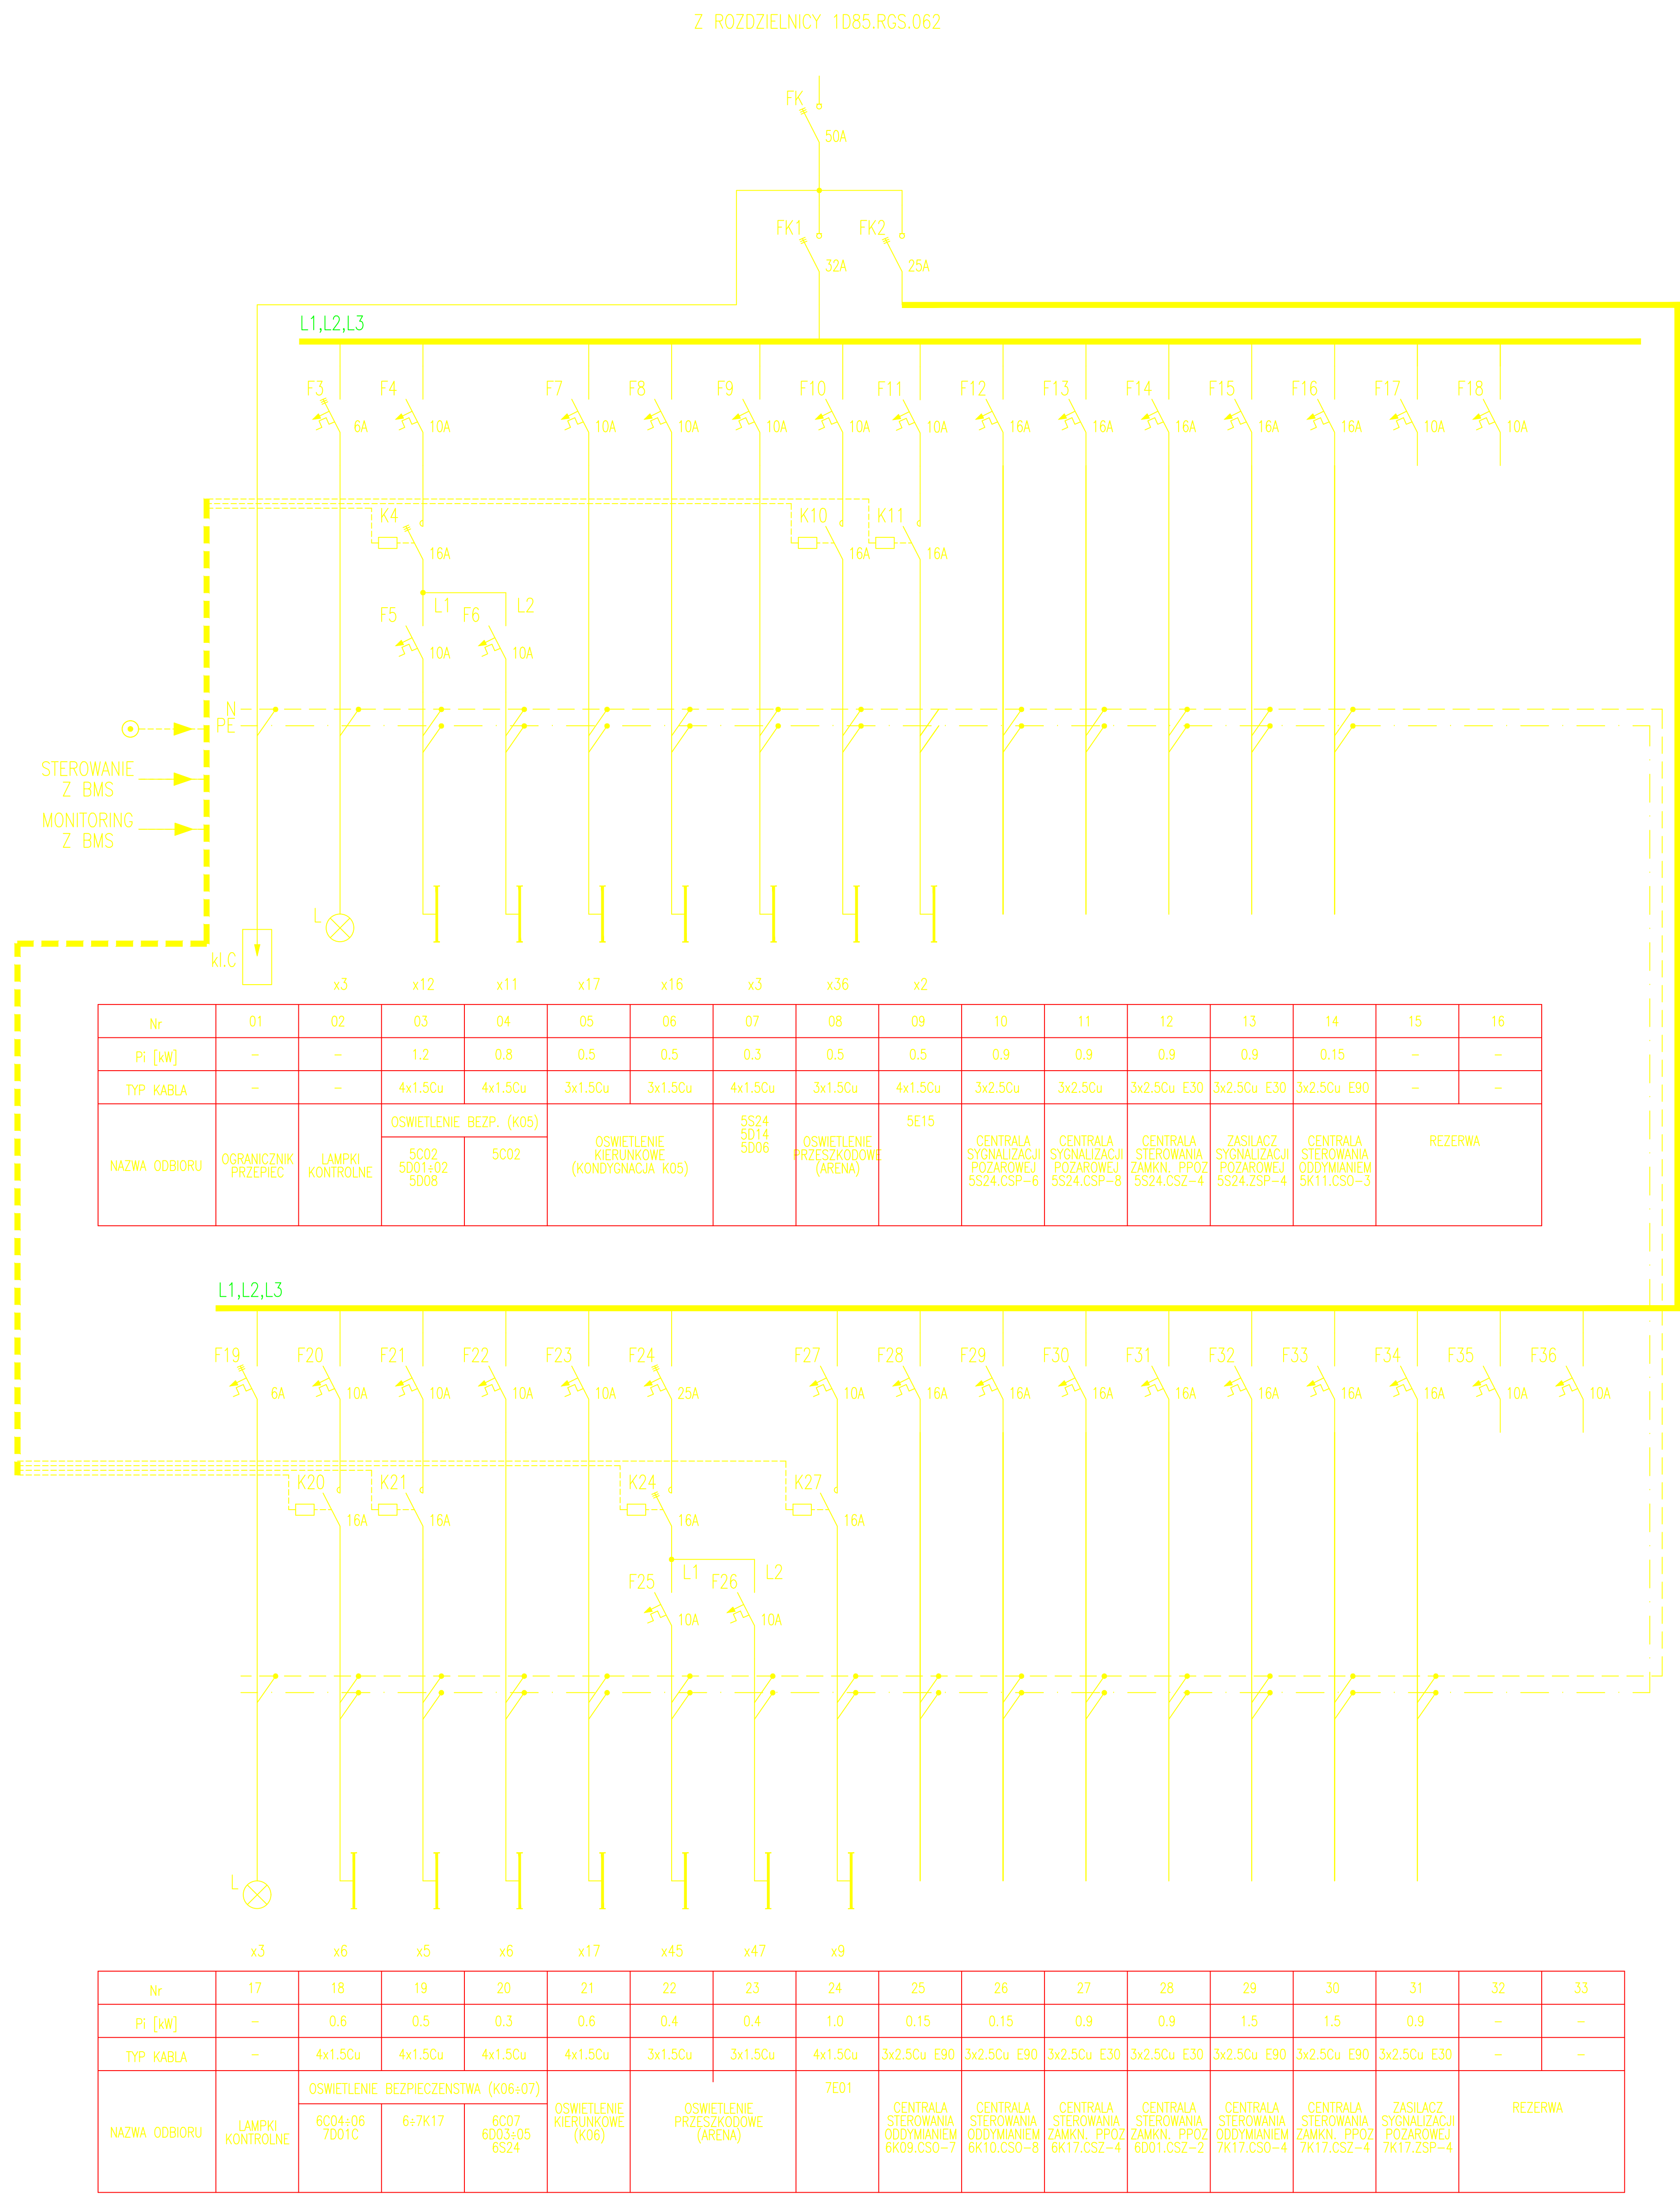


L1,L2,L3

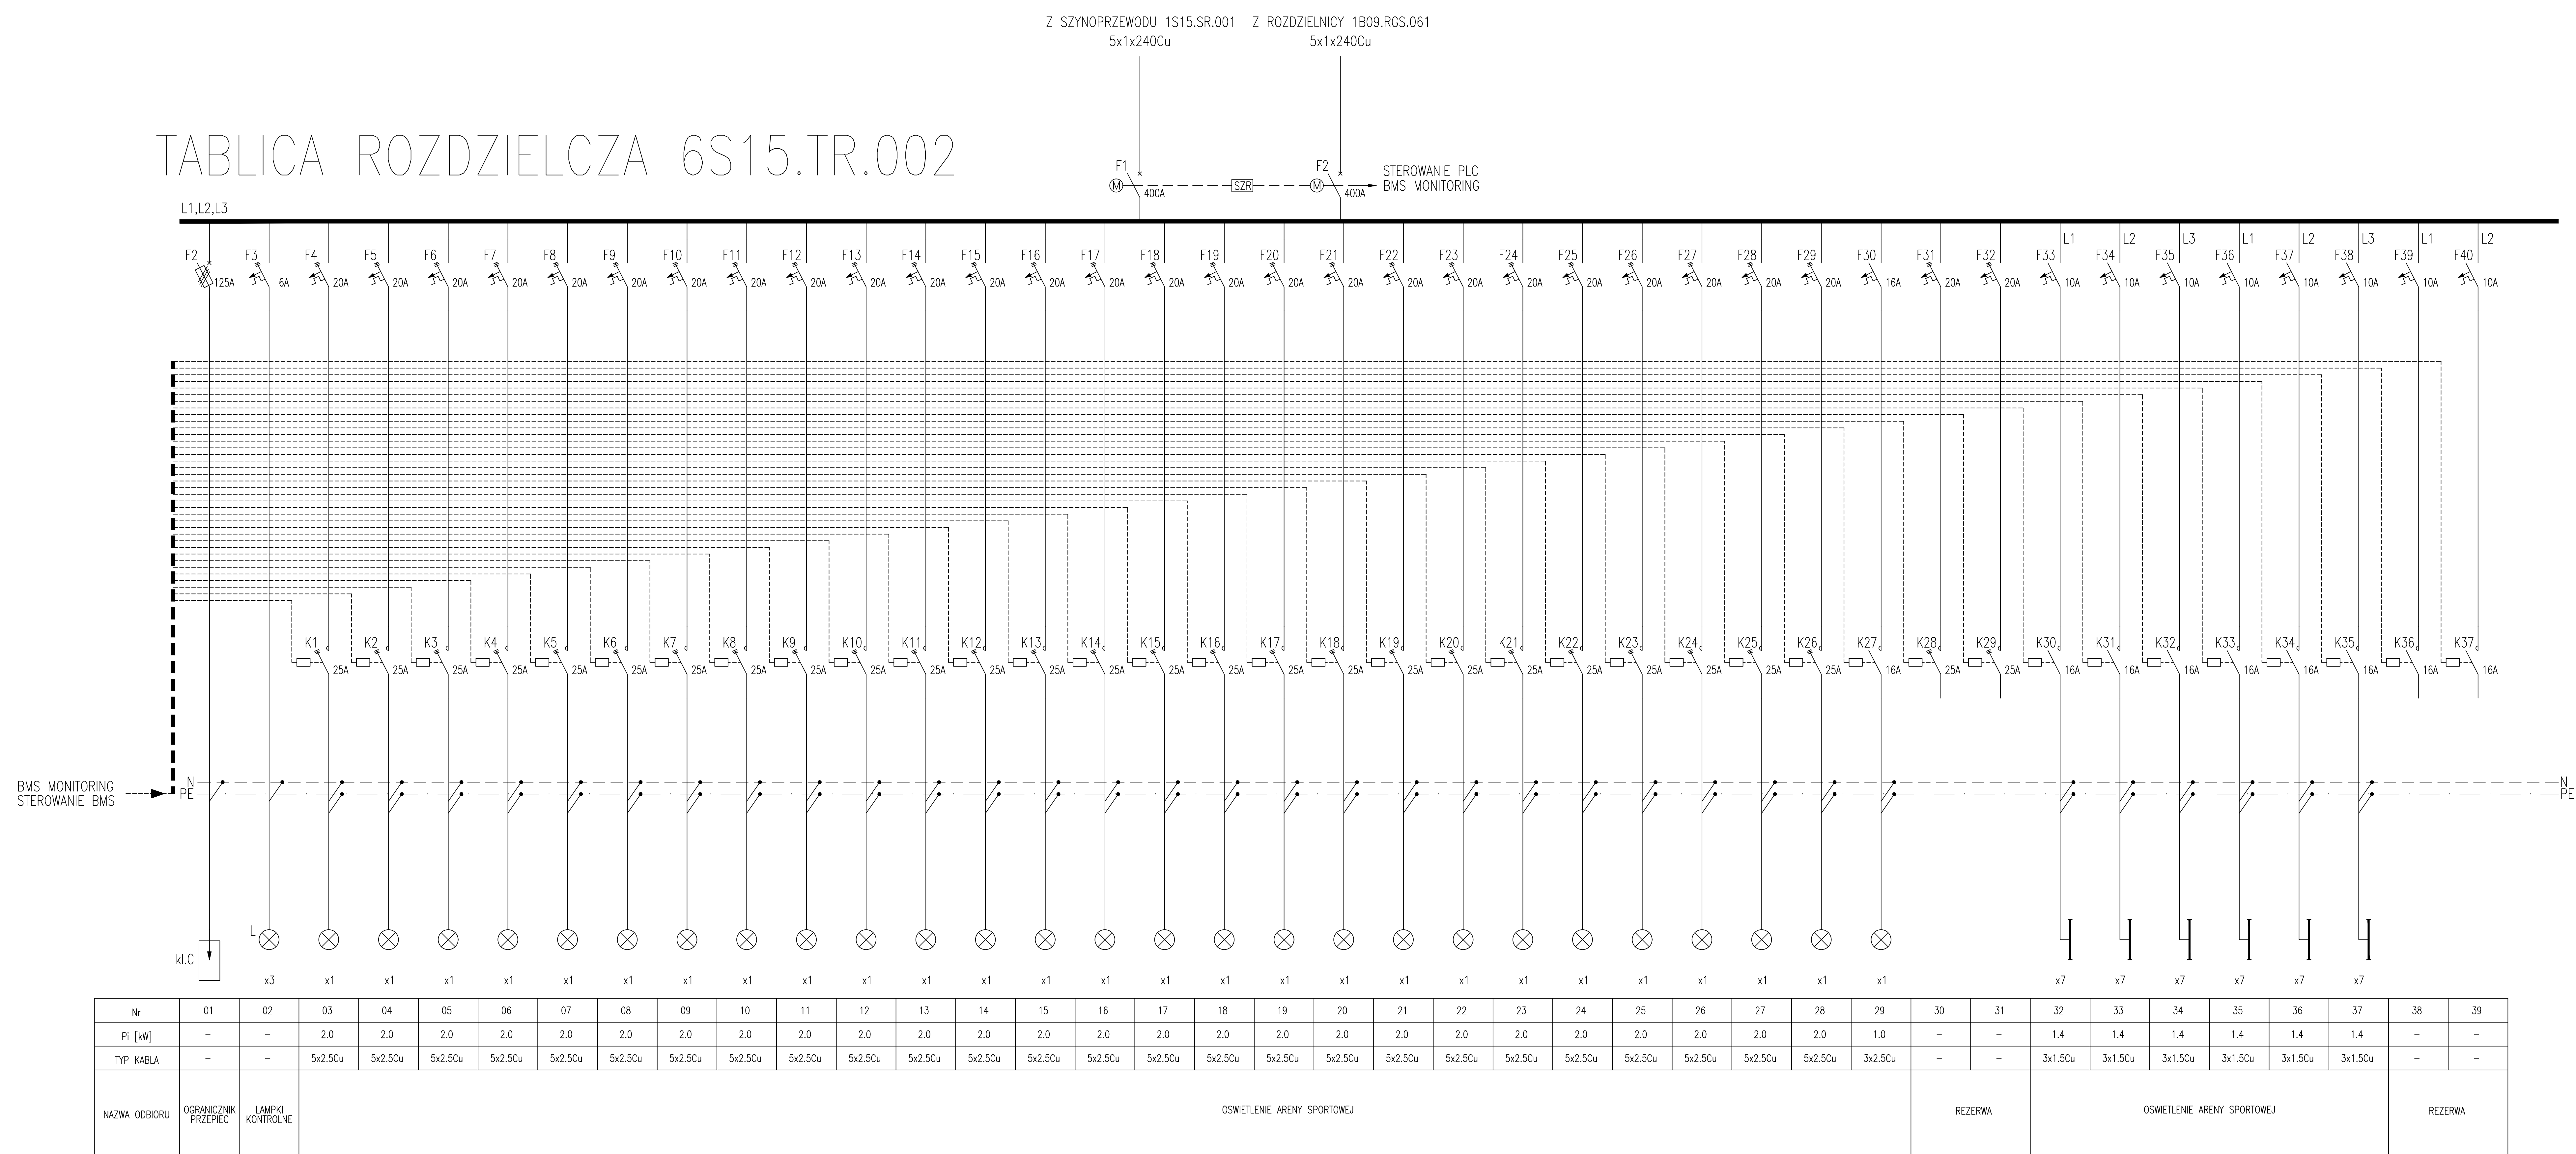


TABLICA ROZDZIELCZA 6S13.TR.002

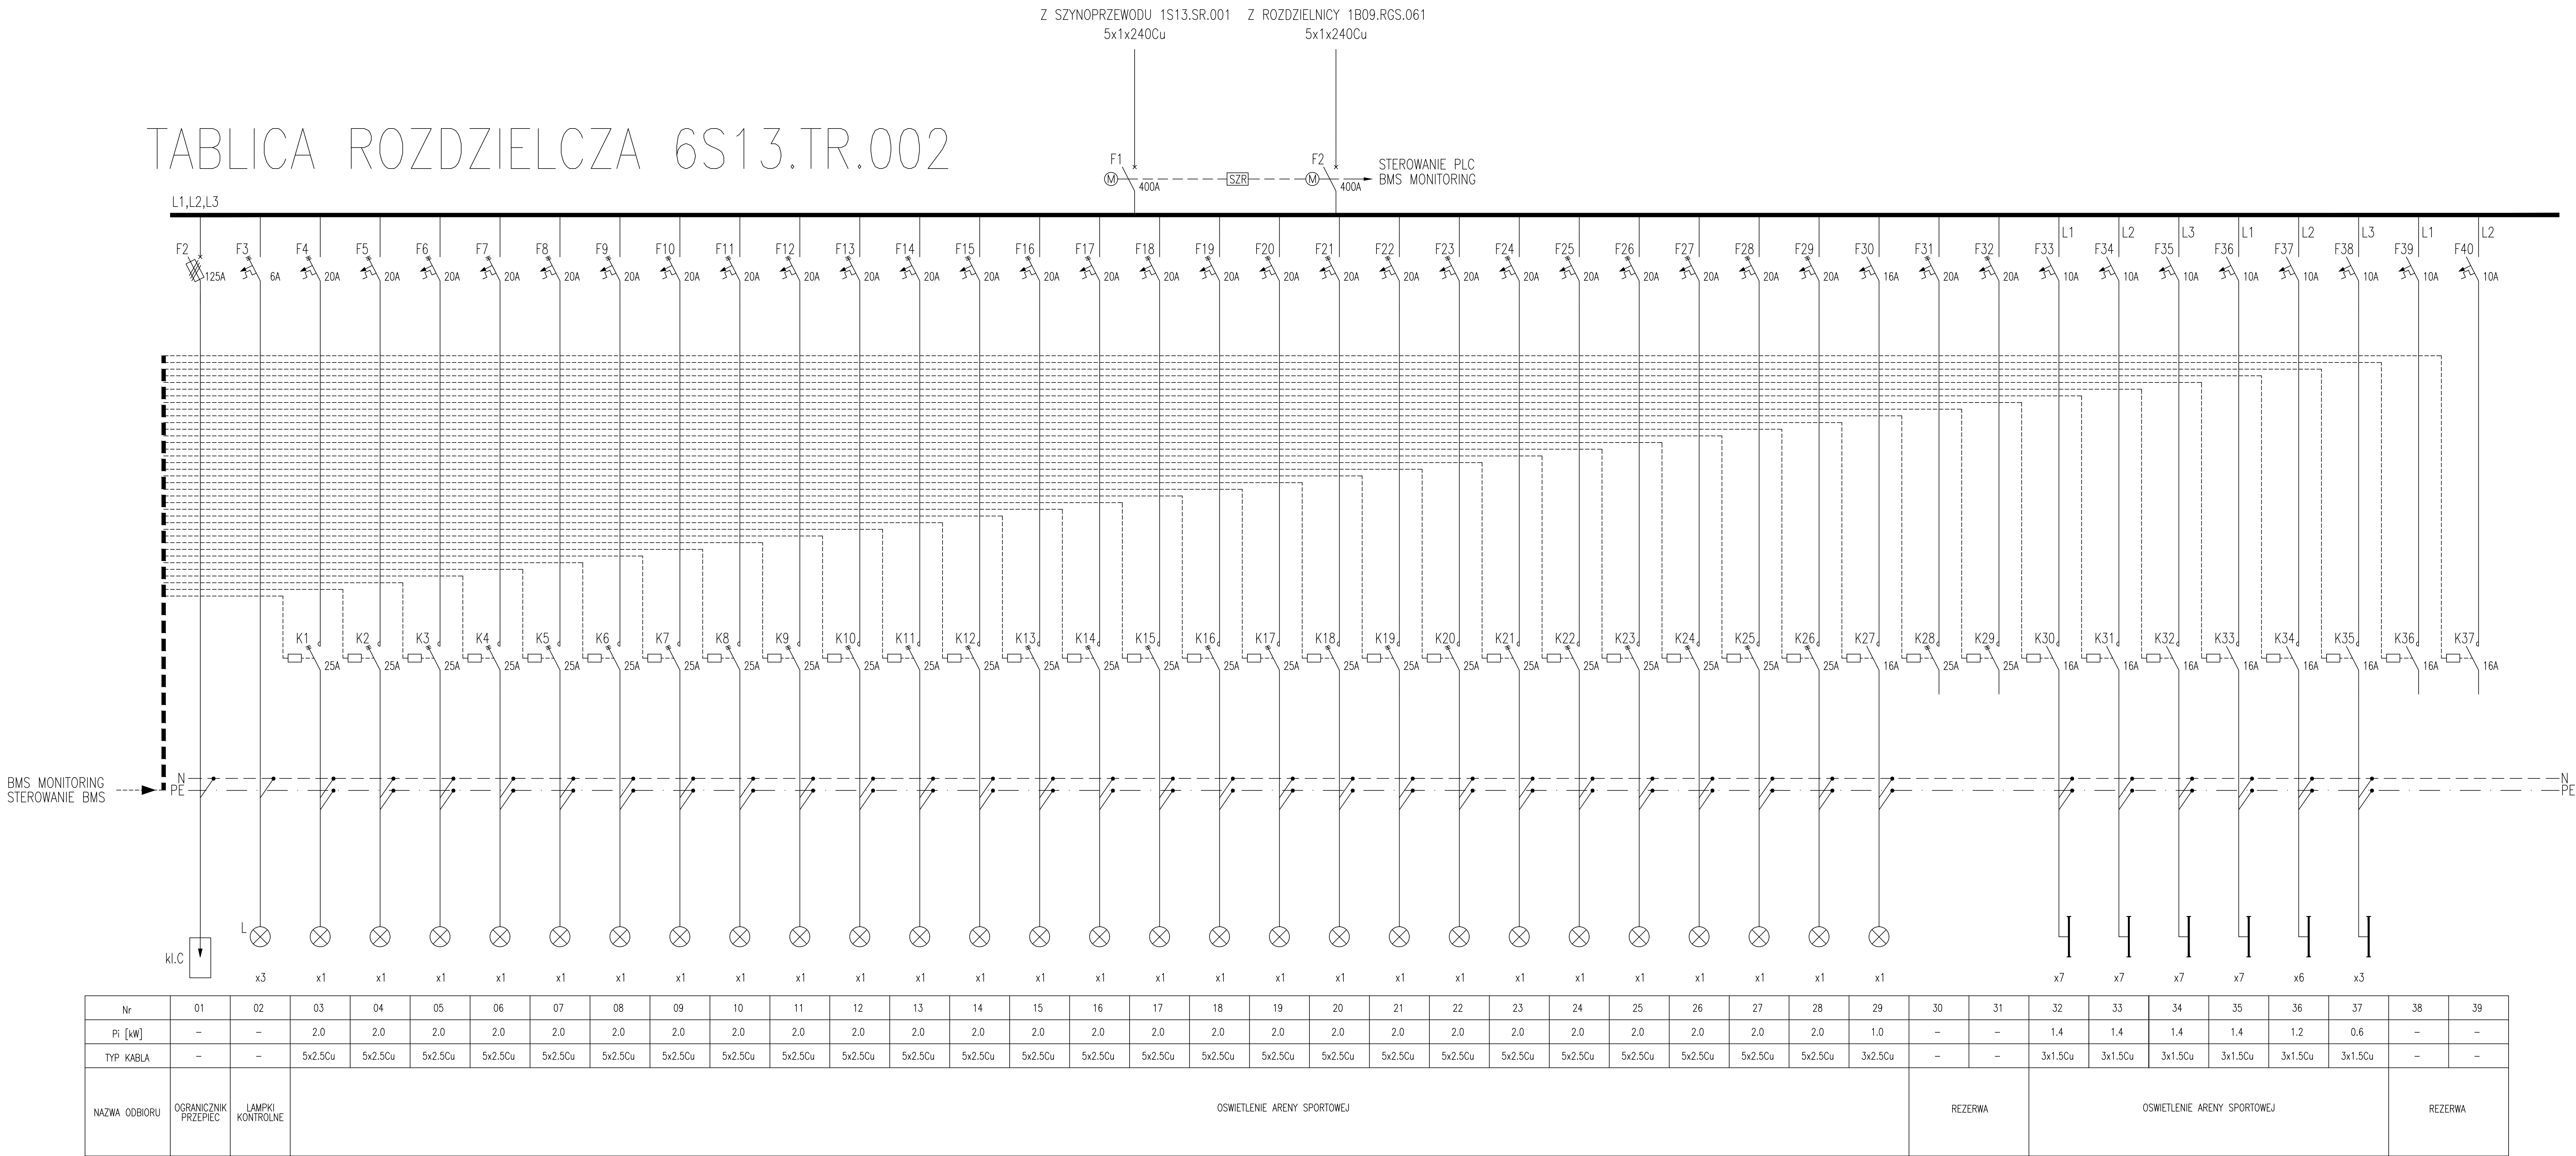

TABLICA ROZDZIELCZA 6S02.TR.002

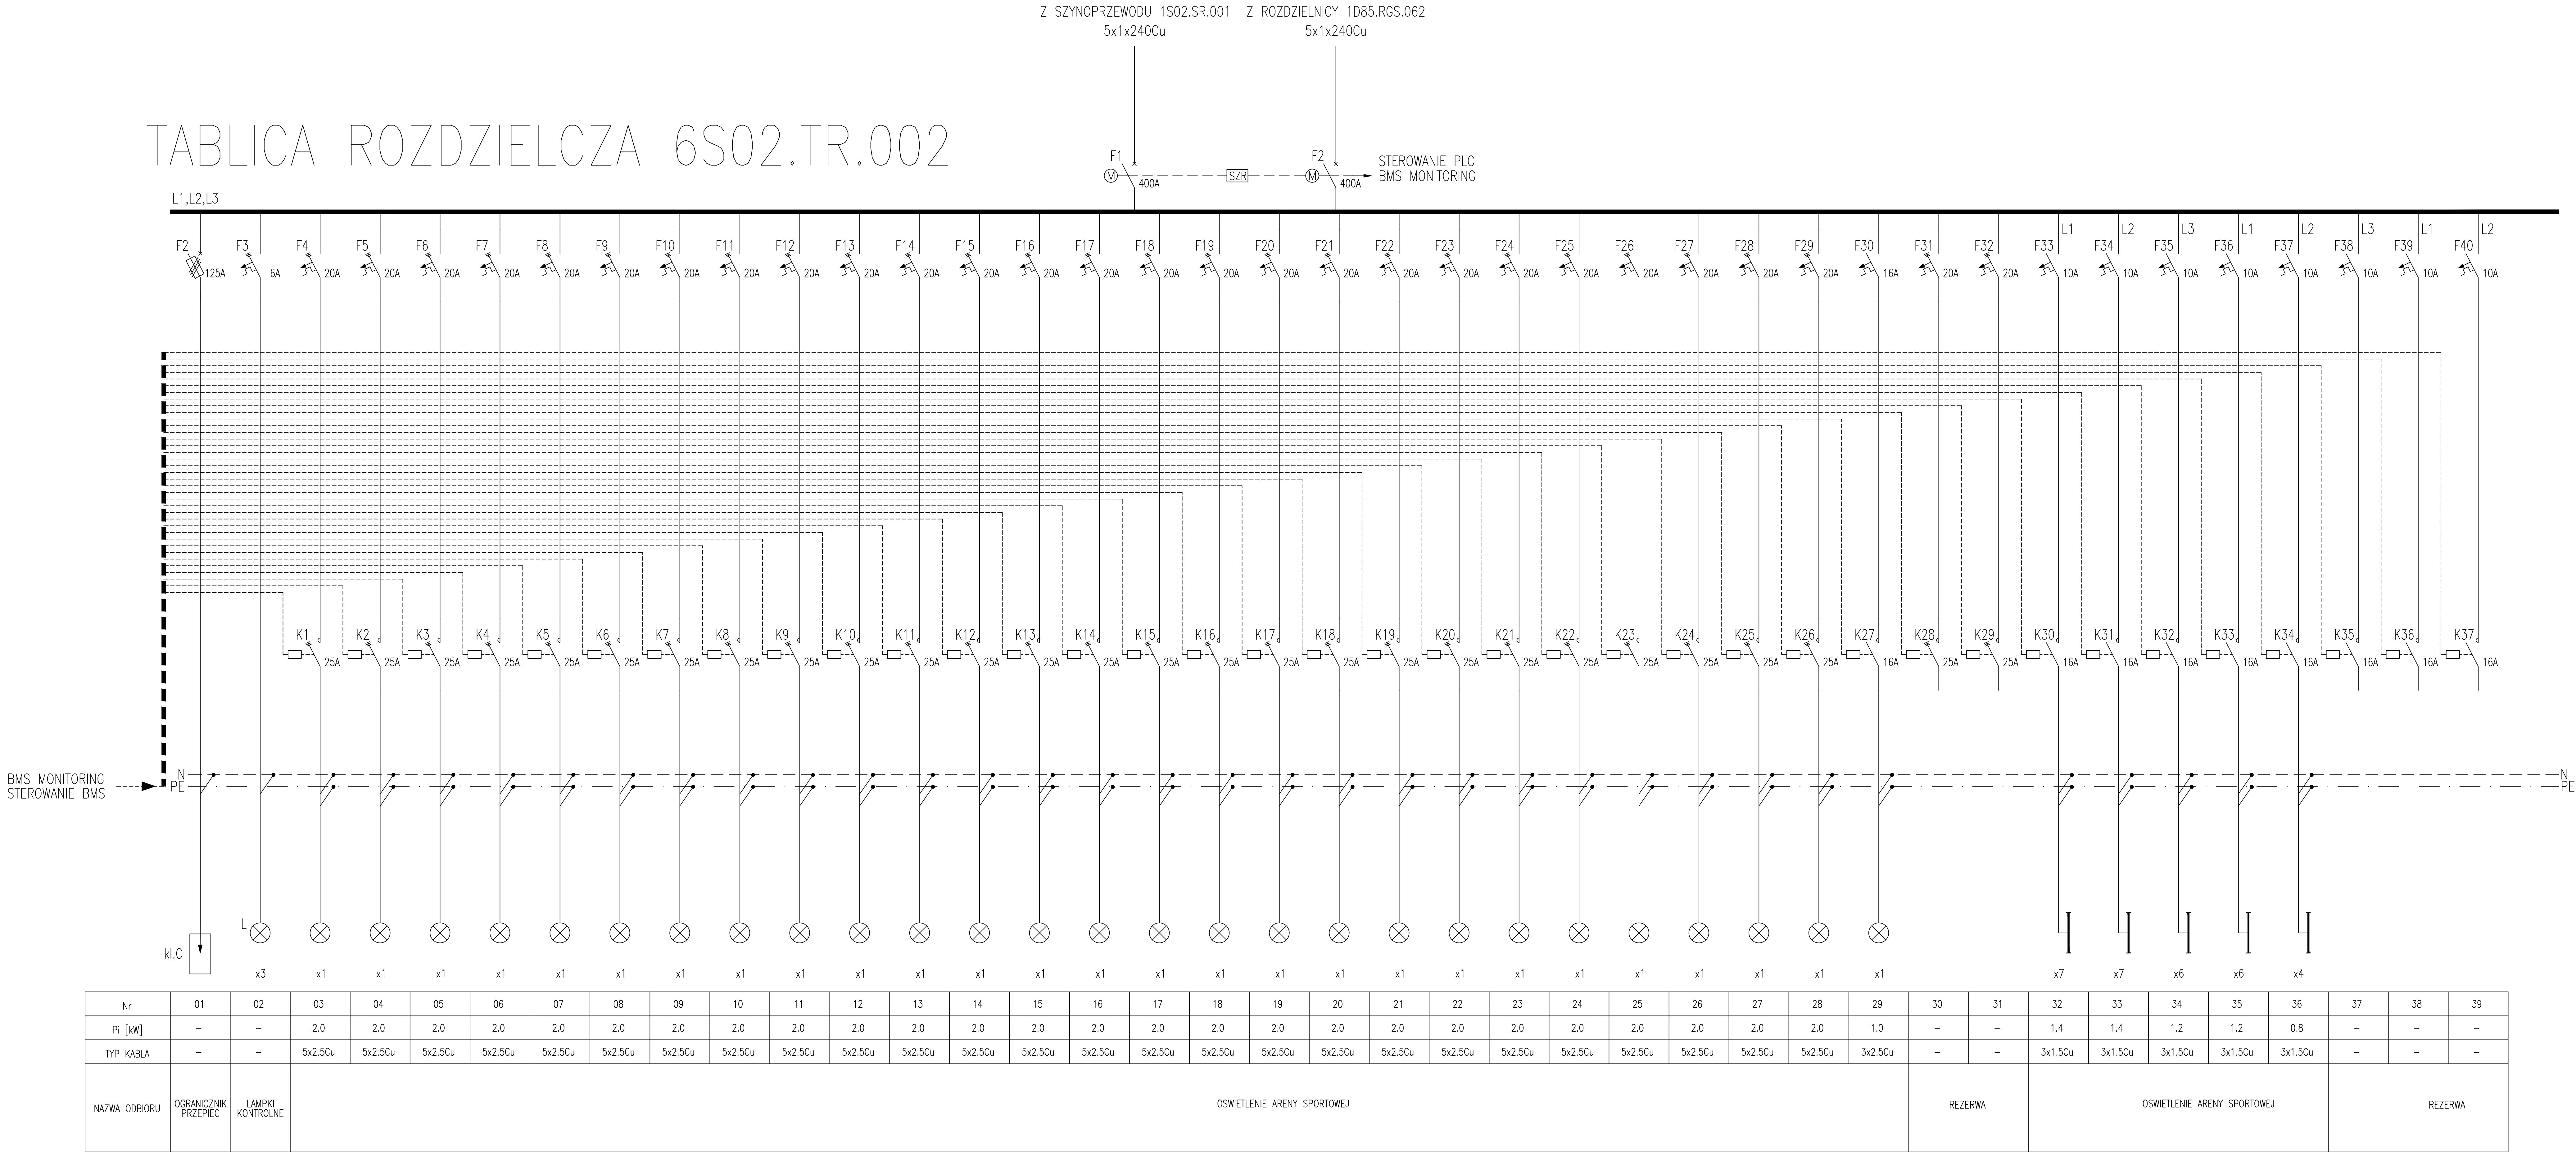

TABLICA ROZDZIELCZA 6S24.TR.002

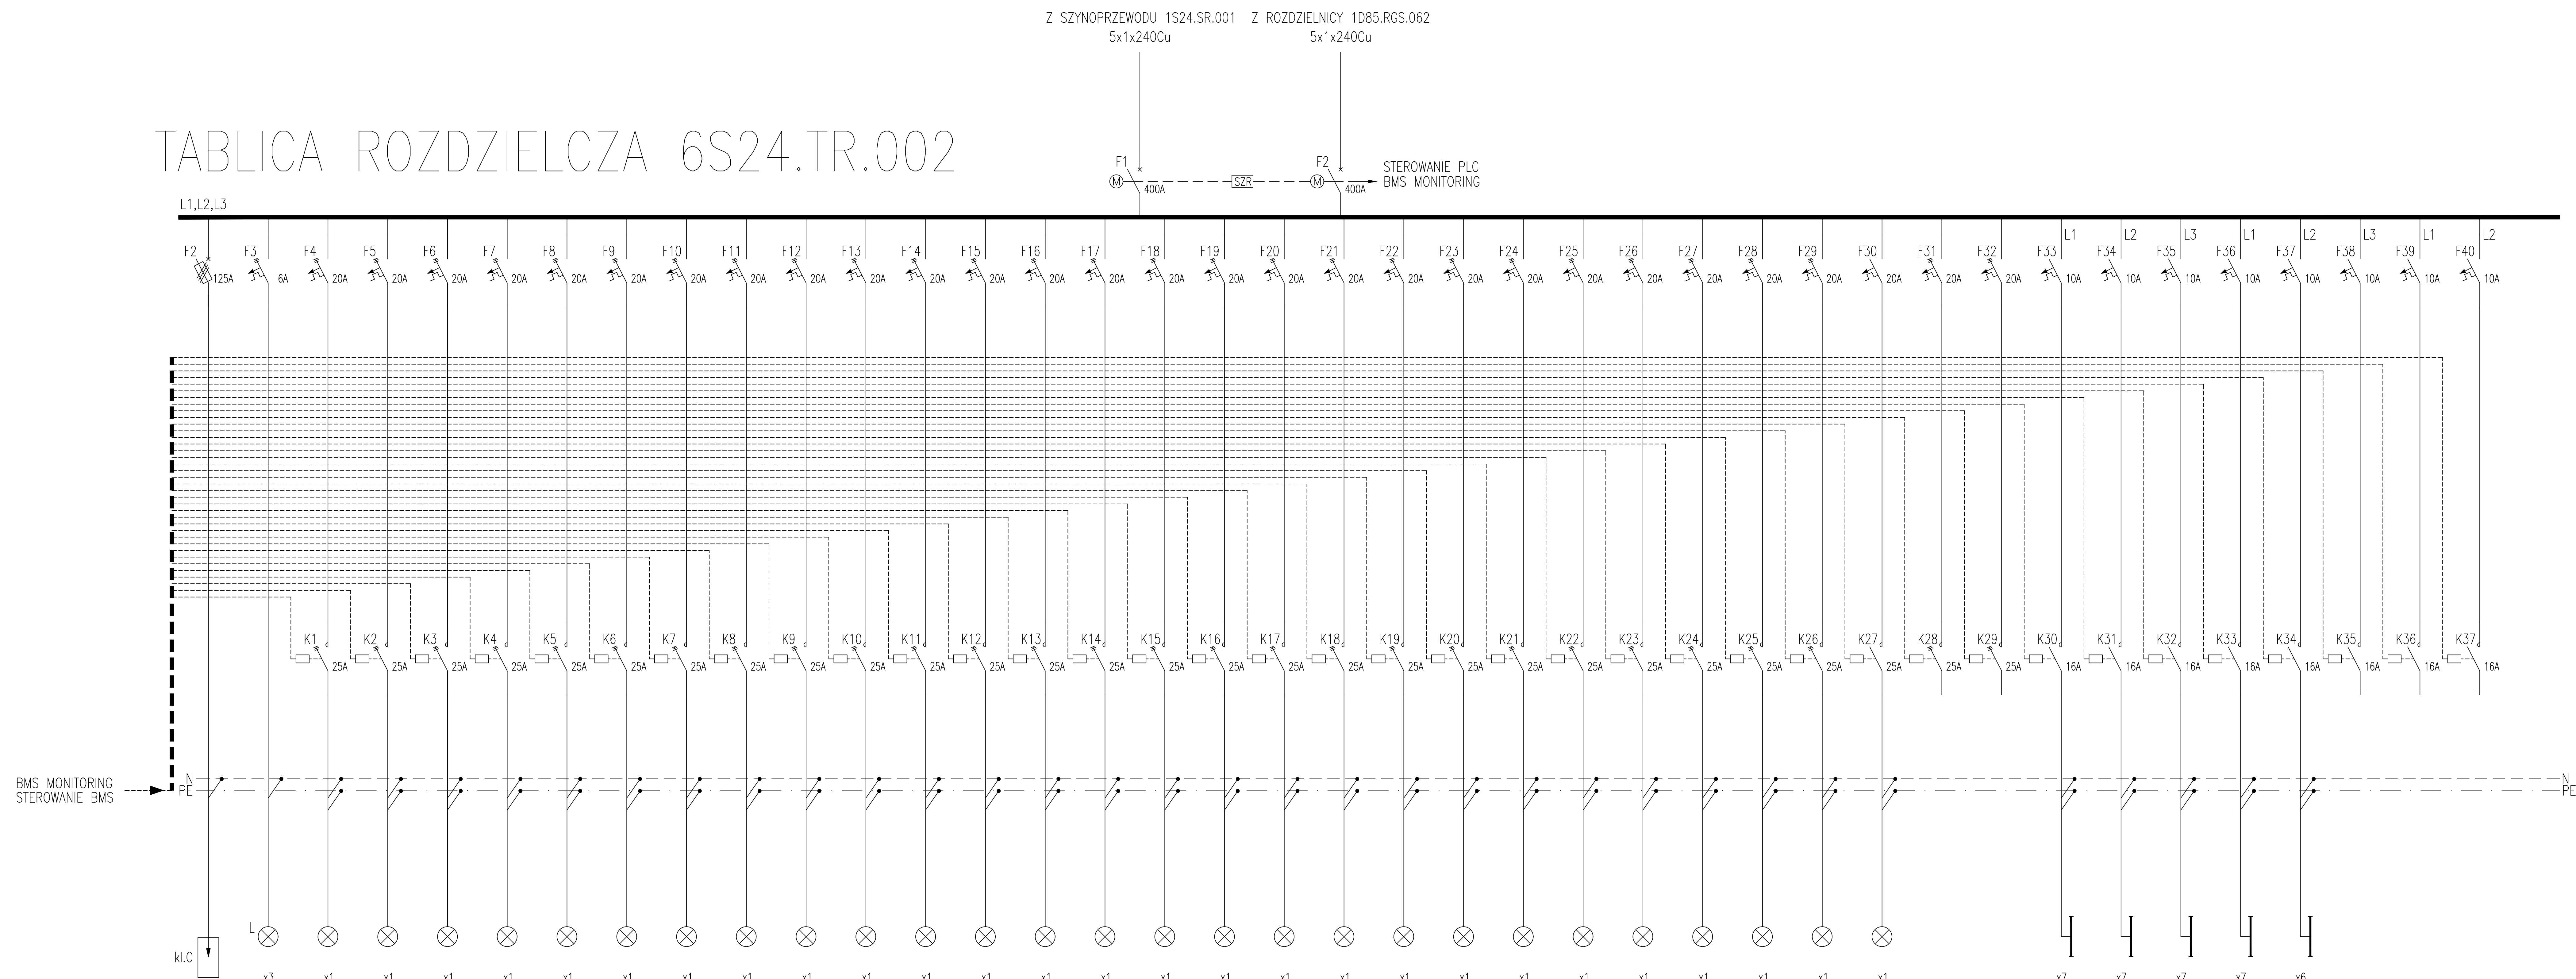

| |
|---|
| Nr | 01 | 02 | 03 | 04 | 05 | 06 | 07 | 08 | 09 | 10 | 11 | 12 | 13 | 14 | 15 | 16 | 17 | 18 | 19 | 20 | 21 | 22 | 23 | 24 | 25 | 26 | 27 | 28 | 29 | 30 | 31 | 32 | 33 | 34 | 35 | 36 | 37 | 38 | 39 |
| Pi [kW] | – | – | 2.0 | 2.0 | 2.0 | 2.0 | 2.0 | 2.0 | 2.0 | 2.0 | 2.0 | 2.0 | 2.0 | 2.0 | 2.0 | 2.0 | 2.0 | 2.0 | 2.0 | 2.0 | 2.0 | 2.0 | 2.0 | 2.0 | 2.0 | 2.0 | 2.0 | 2.0 | 1.0 | – | – | 1.4 | 1.4 | 1.4 | 1.4 | 1.2 | – | – | – |
| TYP KABLA | – | – | 5x2.50u | 5x2.50u | 5x2.50u | 5x2.50u | 5x2.50u | 5x2.50u | 5x2.50u | 5x2.50u | 5x2.50u | 5x2.50u | 5x2.50u | 5x2.50u | 5x2.50u | 5x2.50u | 5x2.50u | 5x2.50u | 5x2.50u | 5x2.50u | 5x2.50u | 5x2.50u | 5x2.50u | 5x2.50u | 5x2.50u | 5x2.50u | 5x2.50u | 5x2.50u | 3x2.50u | – | – | 3x1.50u | 3x1.50u | 3x1.50u | 3x1.50u | 3x1.50u | – | – | – |
| NAZWA ODBIORU | OGRANICZNIK PRZEPŁY | LAMPKI KONTROLNE | OSWIETLENIE ARENY SPORTOWEJ | | | | | | | | | | | | | | | | | | | | | | | | | | REZERWA | | OSWIETLENIE ARENY SPORTOWEJ | | | | REZERWA | | | | |